


1 BASEMENT FLOOR PLAN
SCALE: 1/4" = 1'-0"

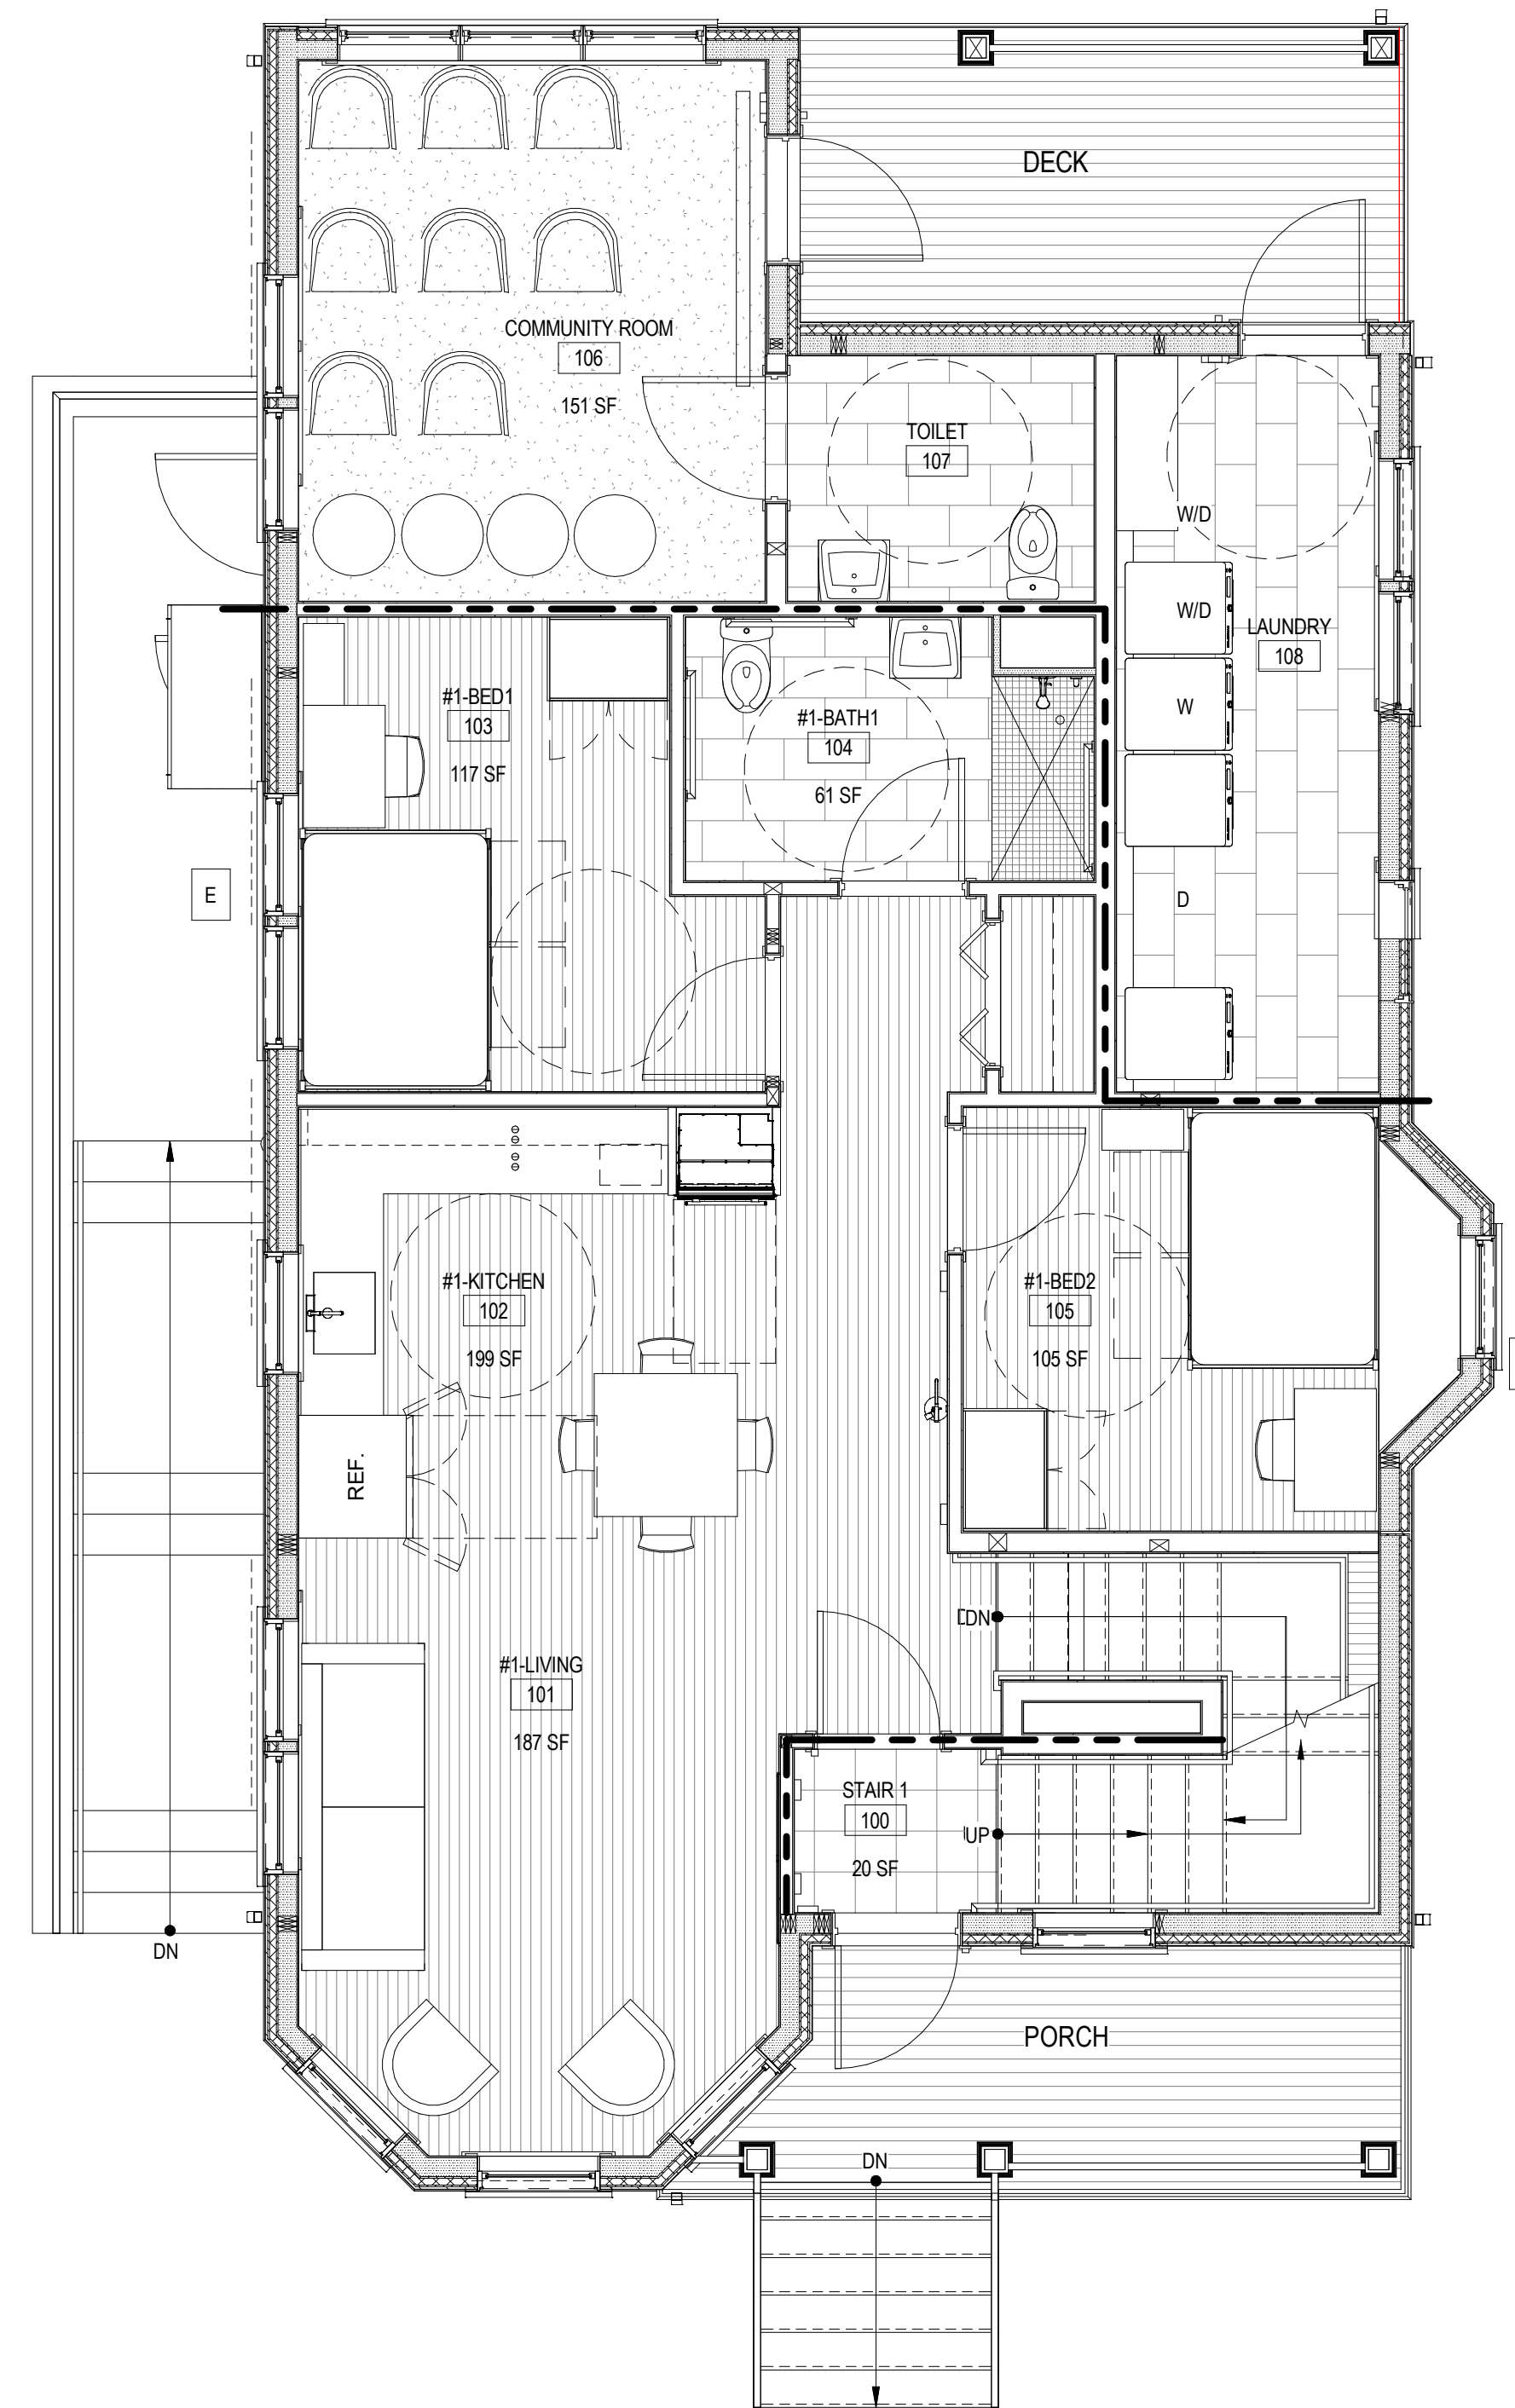

2 FIRST FLOOR PLAN
SCALE: 1/4" = 1'-0"

Tufts Wood Frame Houses -
New House
P00034
12 Bellevue St., Medford

LDa Architecture & Interiors, LLP
222 Third Street, Suite 3212
Cambridge, MA 02142
617 621-1455 fax 617 621-1477
www.LDa-Architects.com


ISSUANCE:
PHASE 1B CONSTRUCTION


REVISION:

DATE: 10/18/2018
SCALE: 1/4" = 1'-0"
DRAWN: Author
CHECKED: Checker


SHEET INFO:
BASEMENT & 1ST FLOOR FURNITURE
PLAN

FURN01

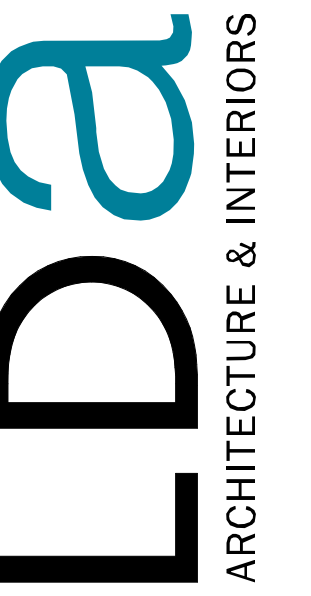

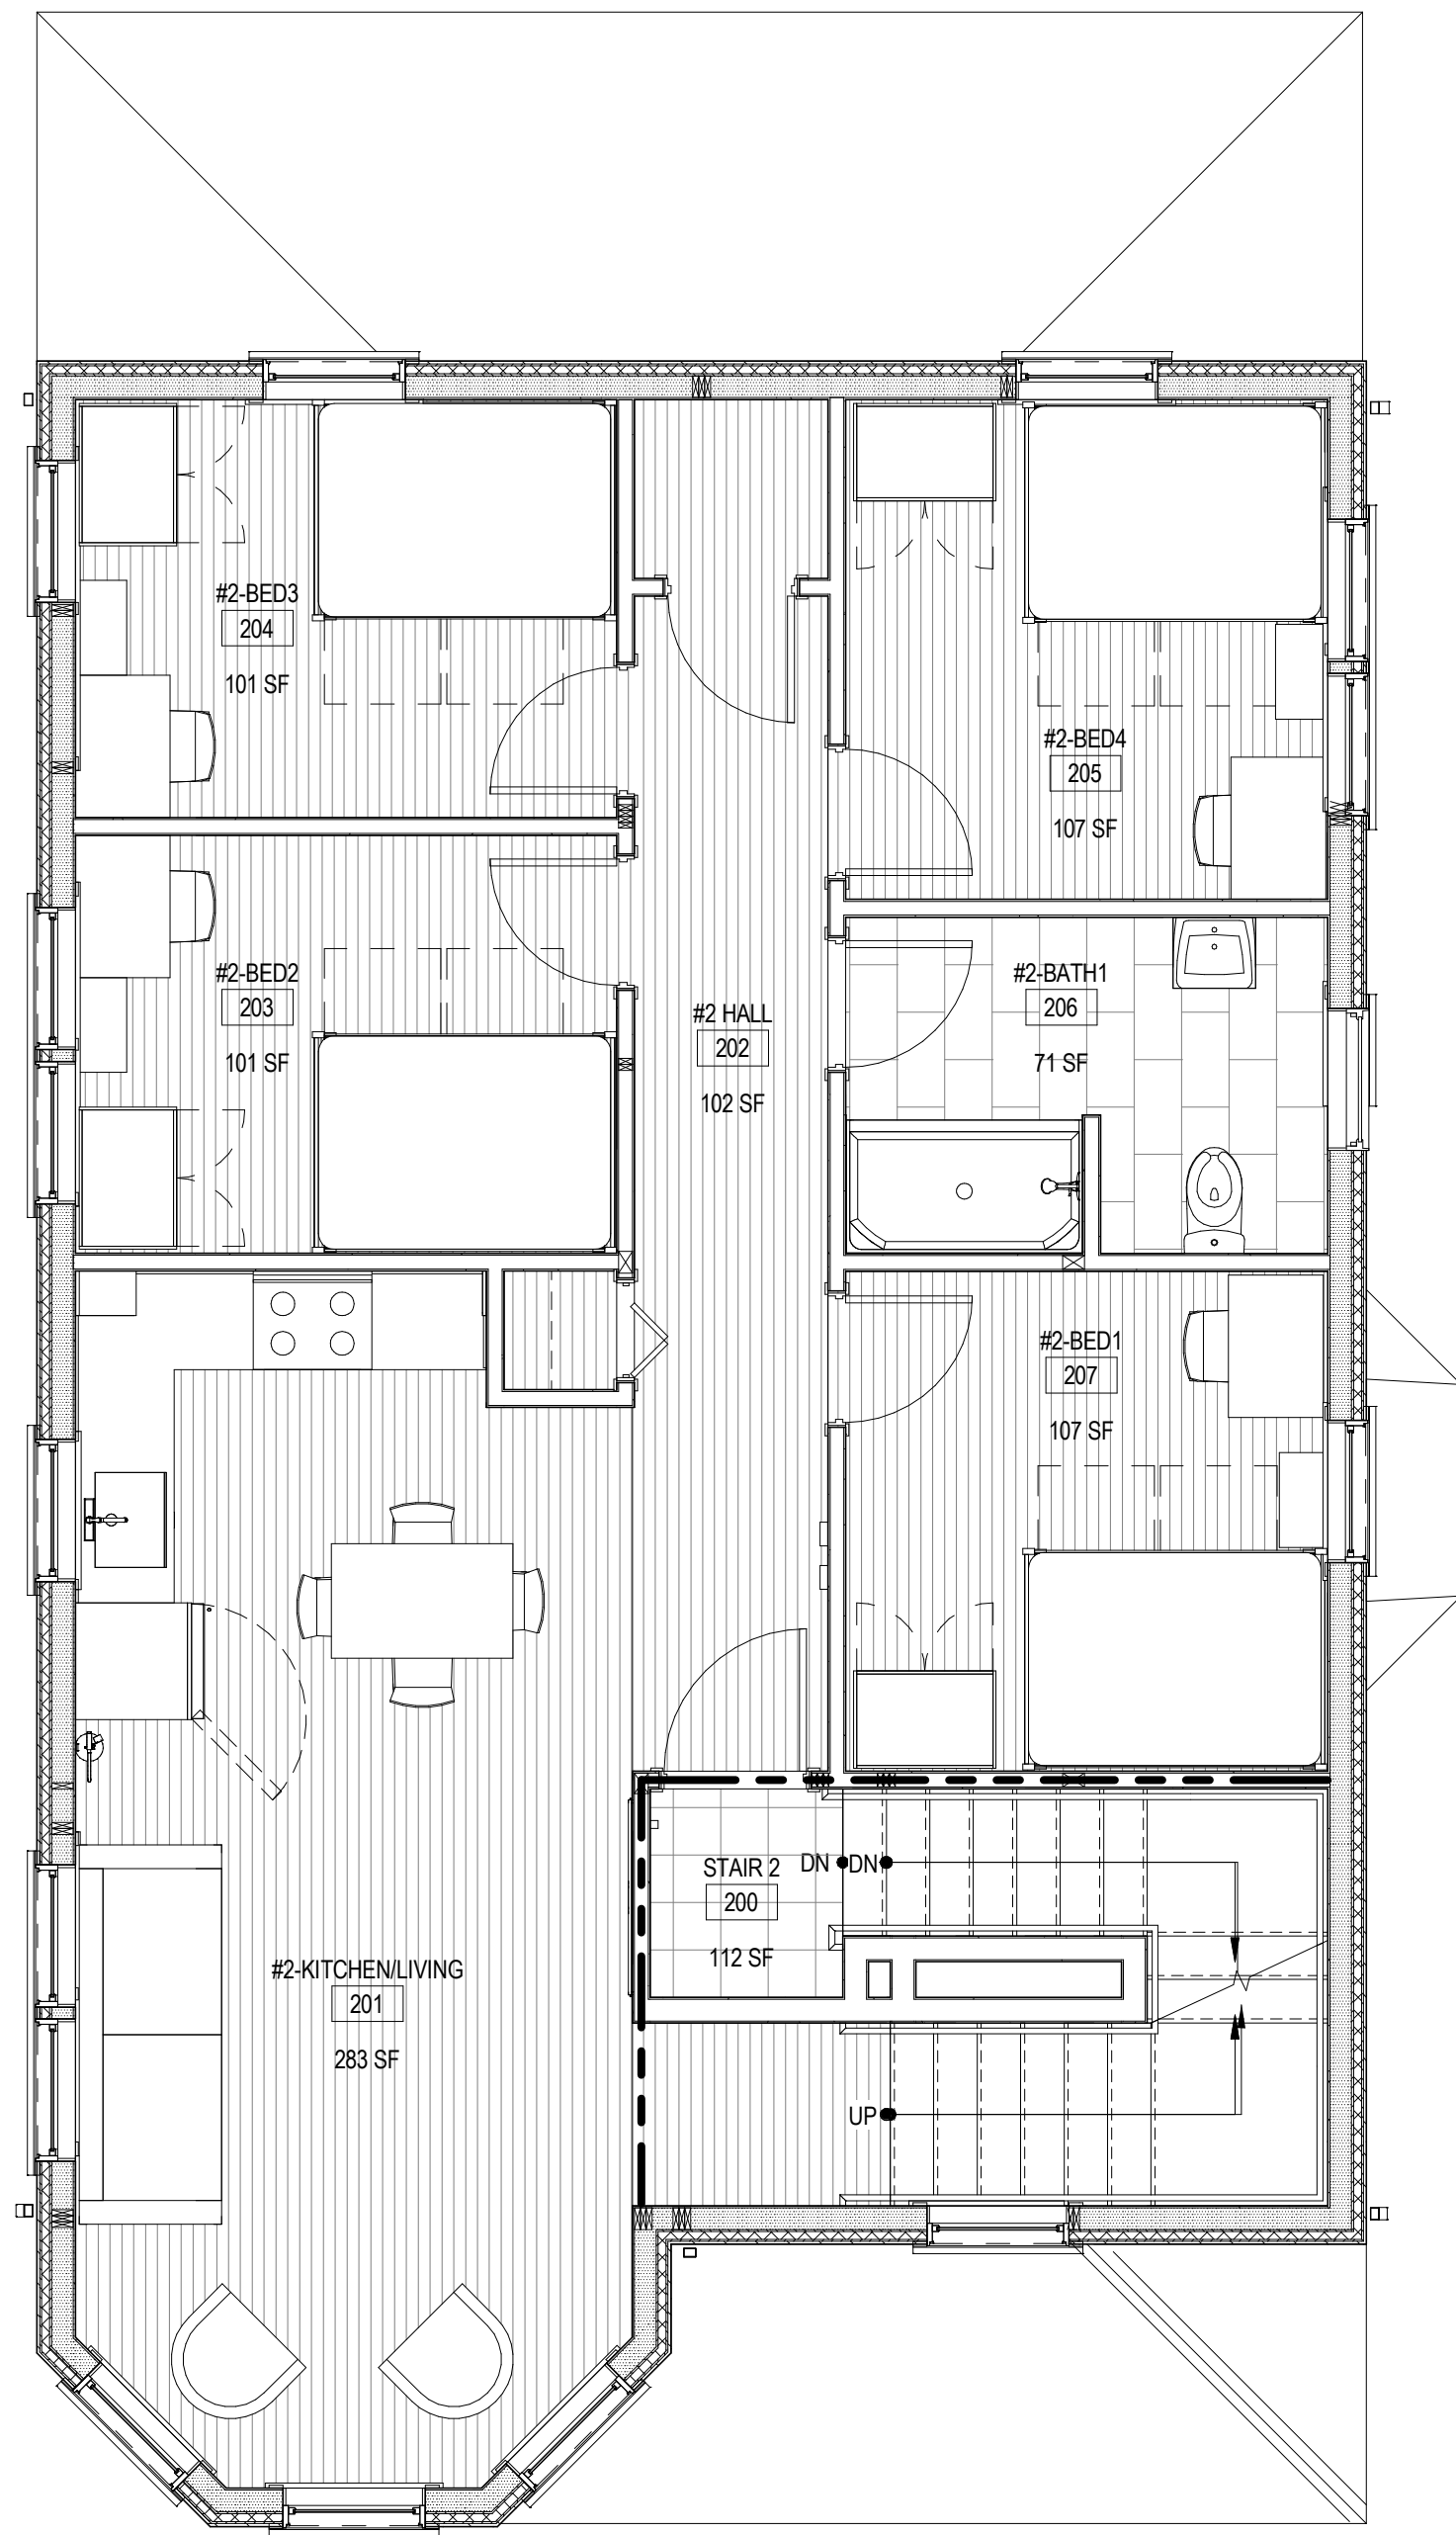

1 SECOND FLOOR PLAN
SCALE: 1/4" = 1'-0"

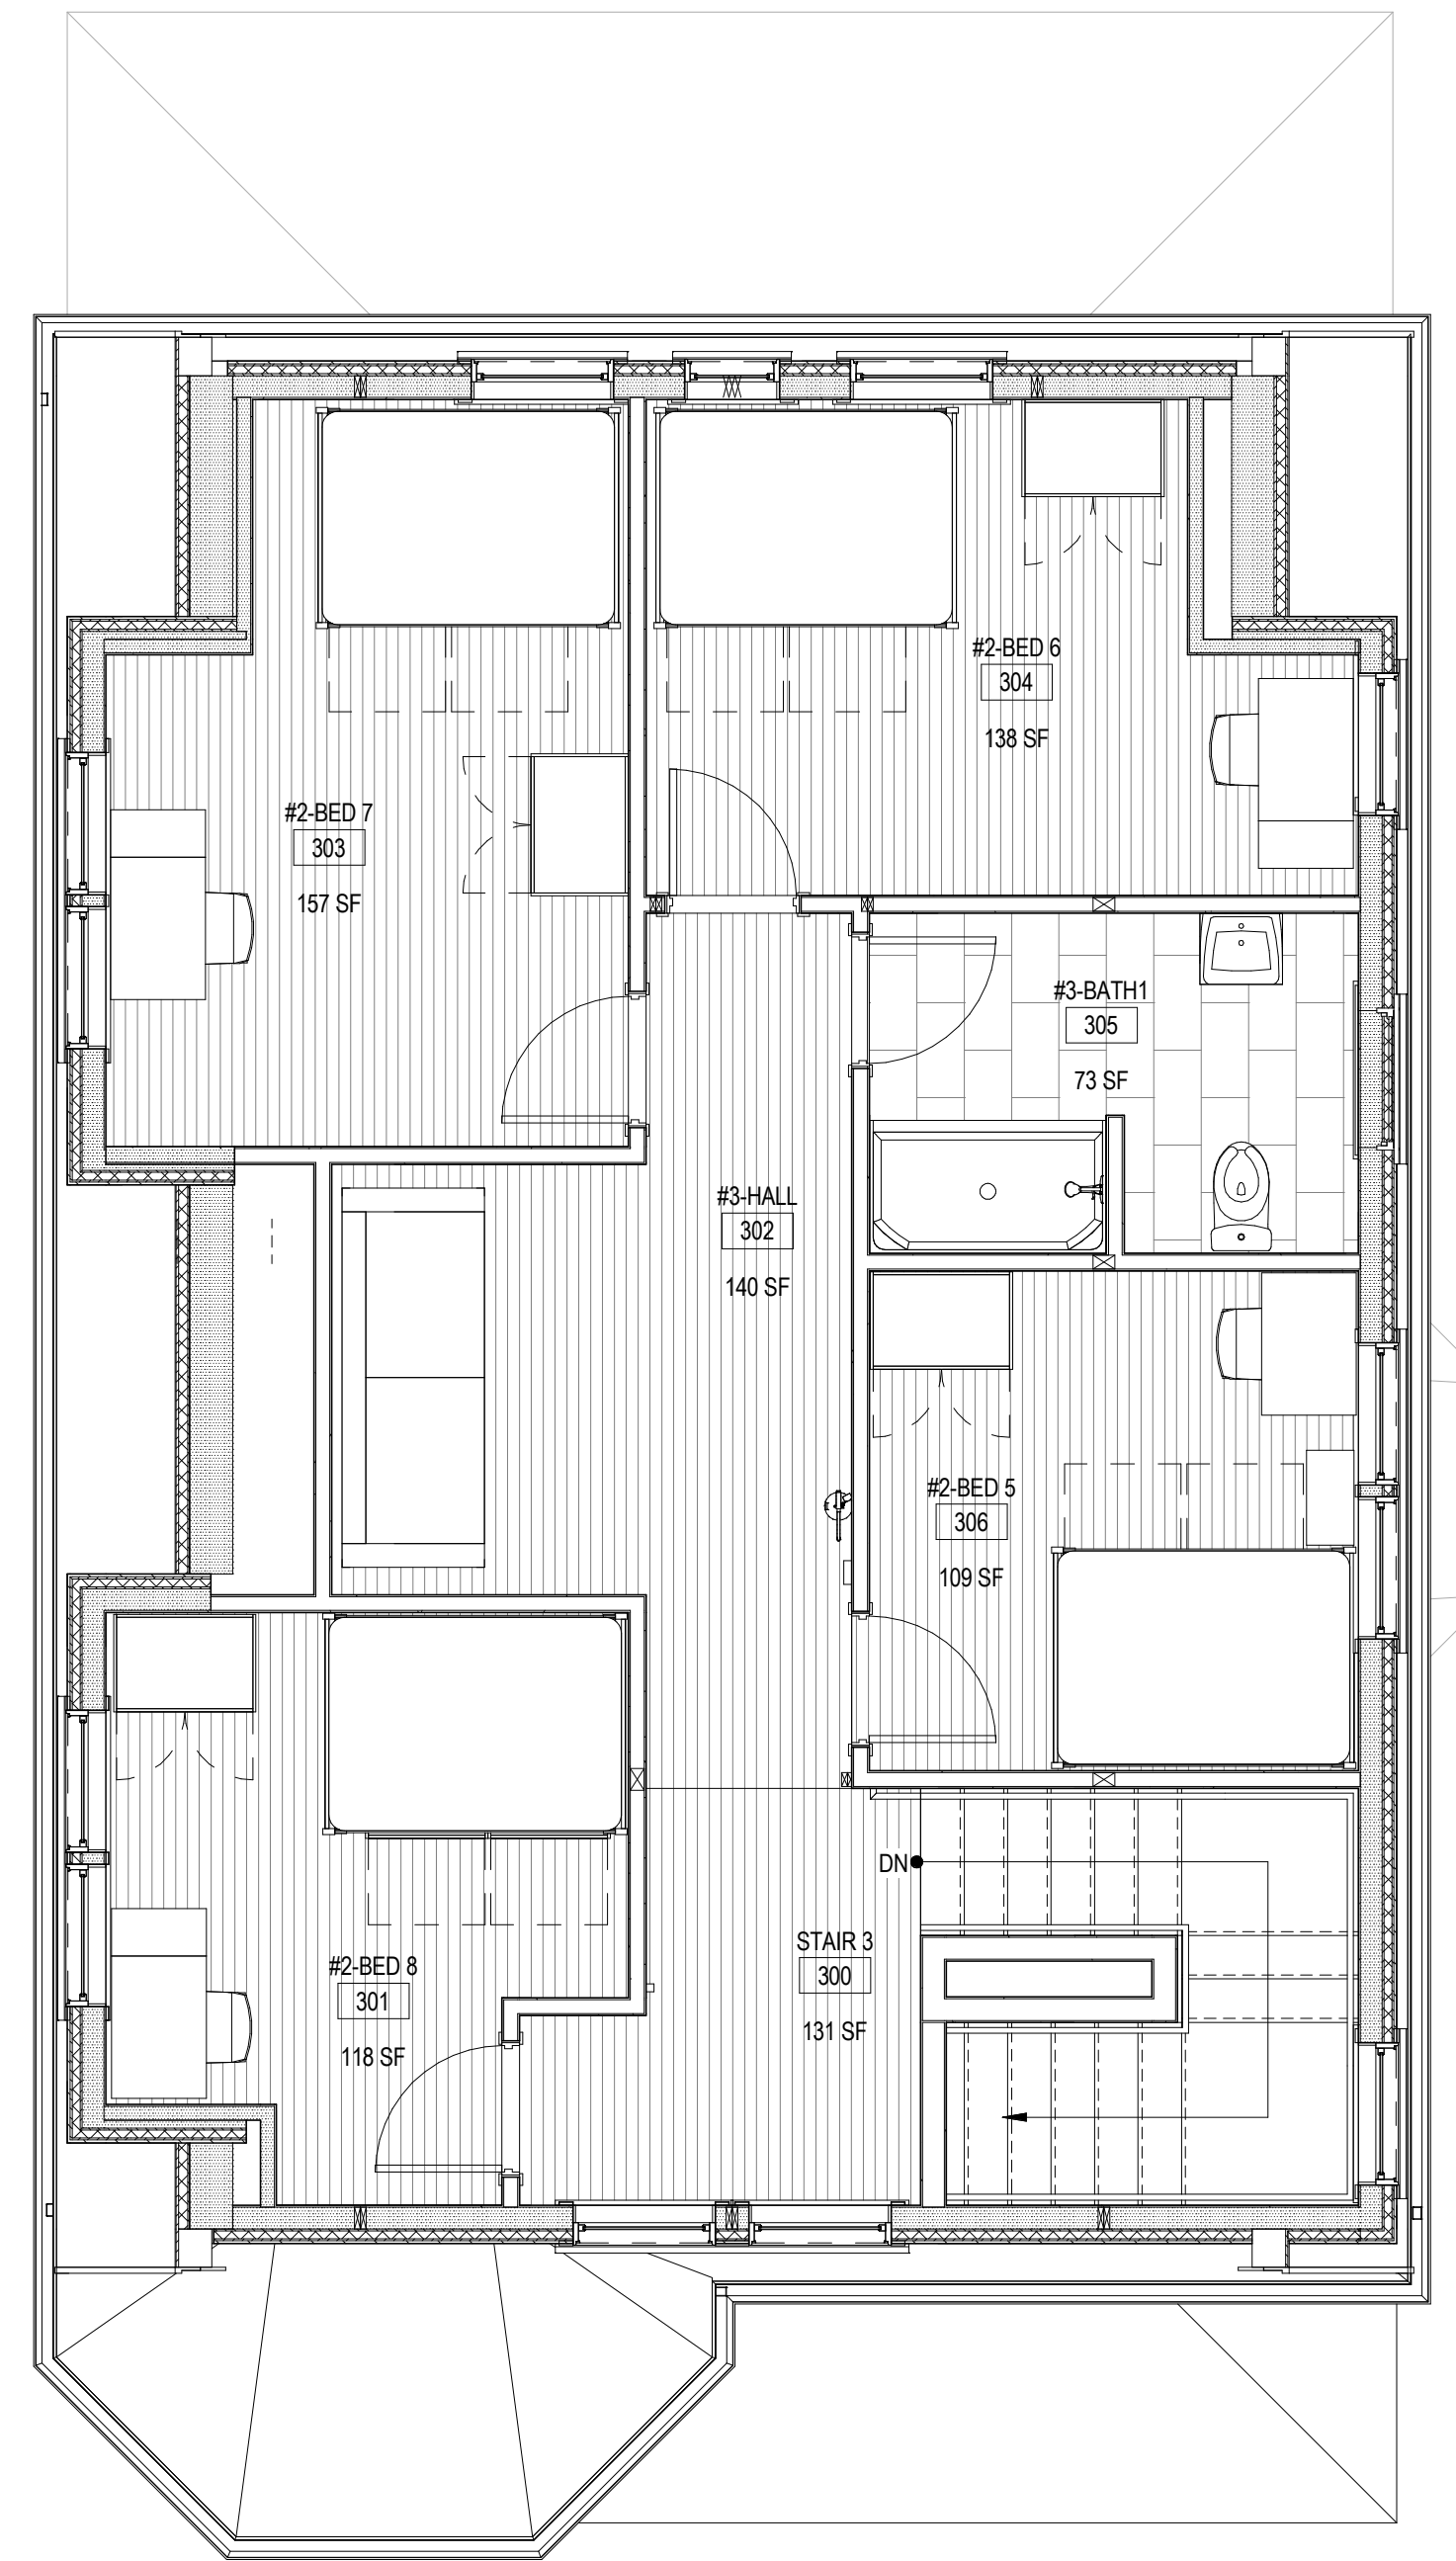

2 THIRD FLOOR PLAN
SCALE: 1/4" = 1'-0"

Tufts Wood Frame Houses -
New House
P00034
12 Bellevue St., Medford

LDa Architecture & Interiors, LLP
222 Third Street, Suite 3212
Cambridge, MA 02142
617 621-1455 fax 617 621-1477
www.LDaArchitects.com

ISSUANCE:
PHASE 1B CONSTRUCTION

REVISION:

DATE: 10/18/2018
SCALE: 1/4" = 1'-0"
DRAWN: Author
CHECKED: Checker

SHEET INFO:
2ND & 3RD FLOOR FURNITURE PLAN

