



1 PROPOSED FIRST FLOOR PLAN
SCALE: 1/4" = 1'-0"

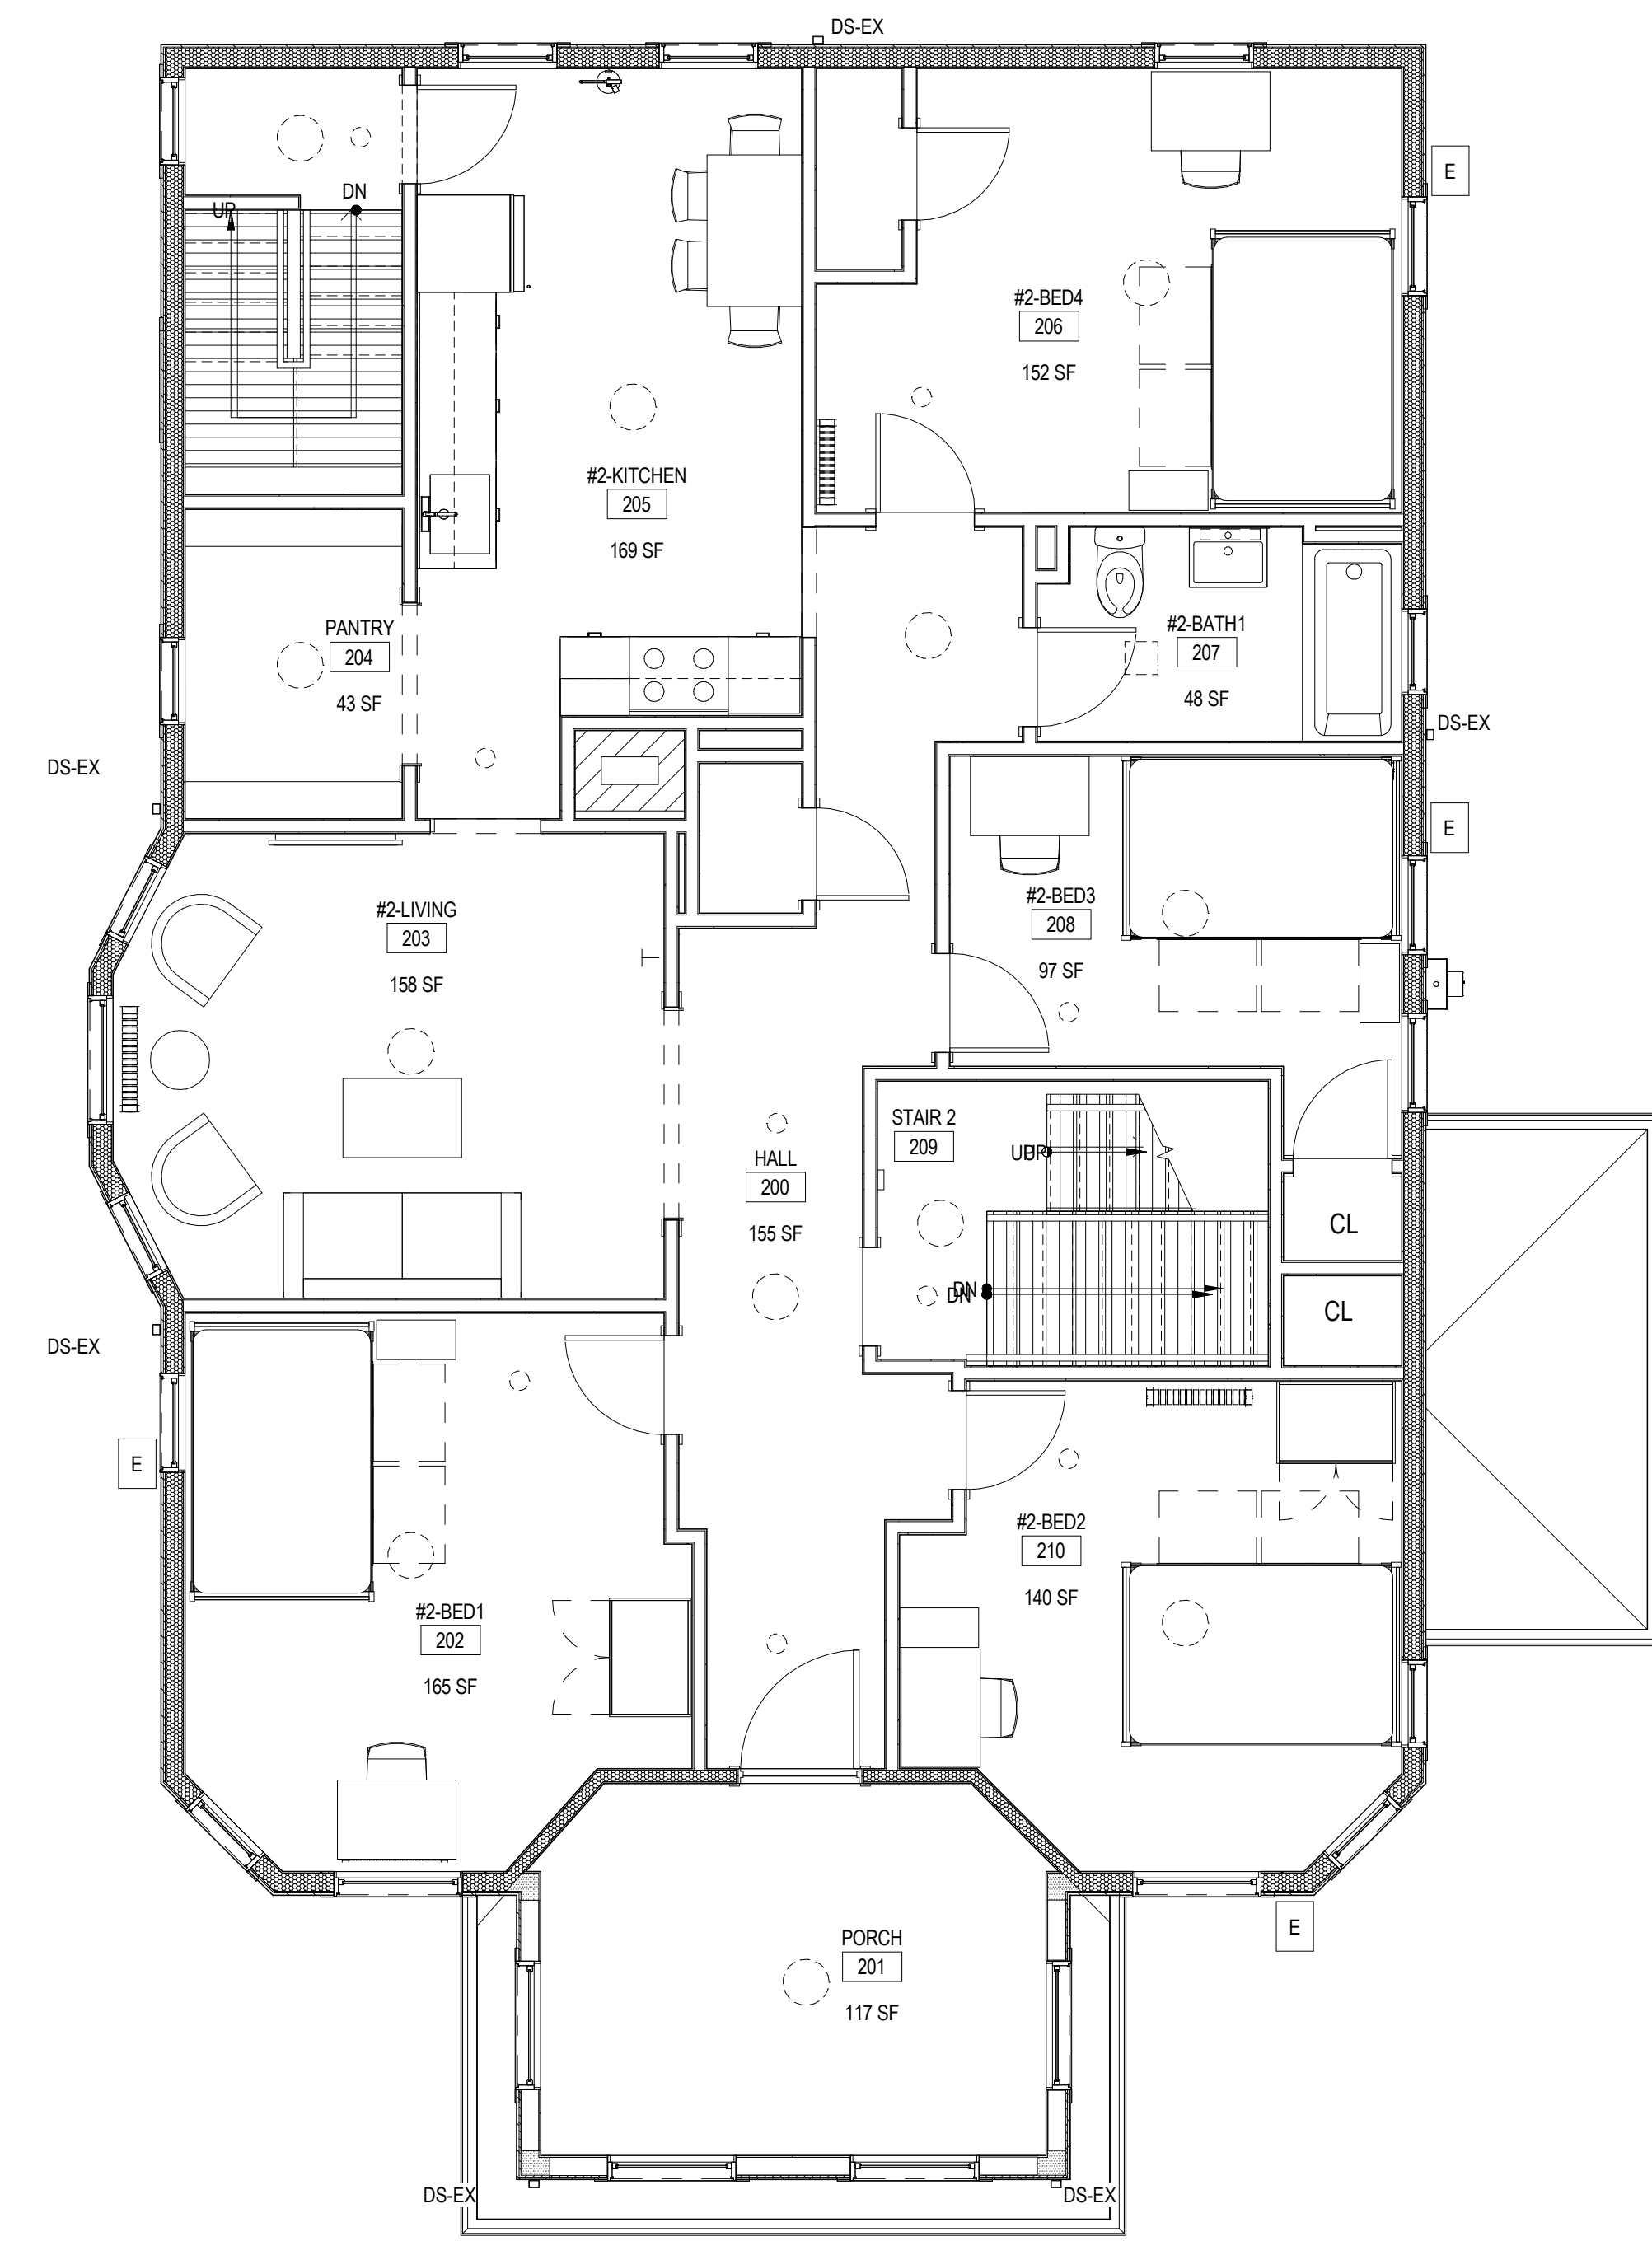

2 PROPOSED SECOND FLOOR PLAN
SCALE: 1/4" = 1'-0"

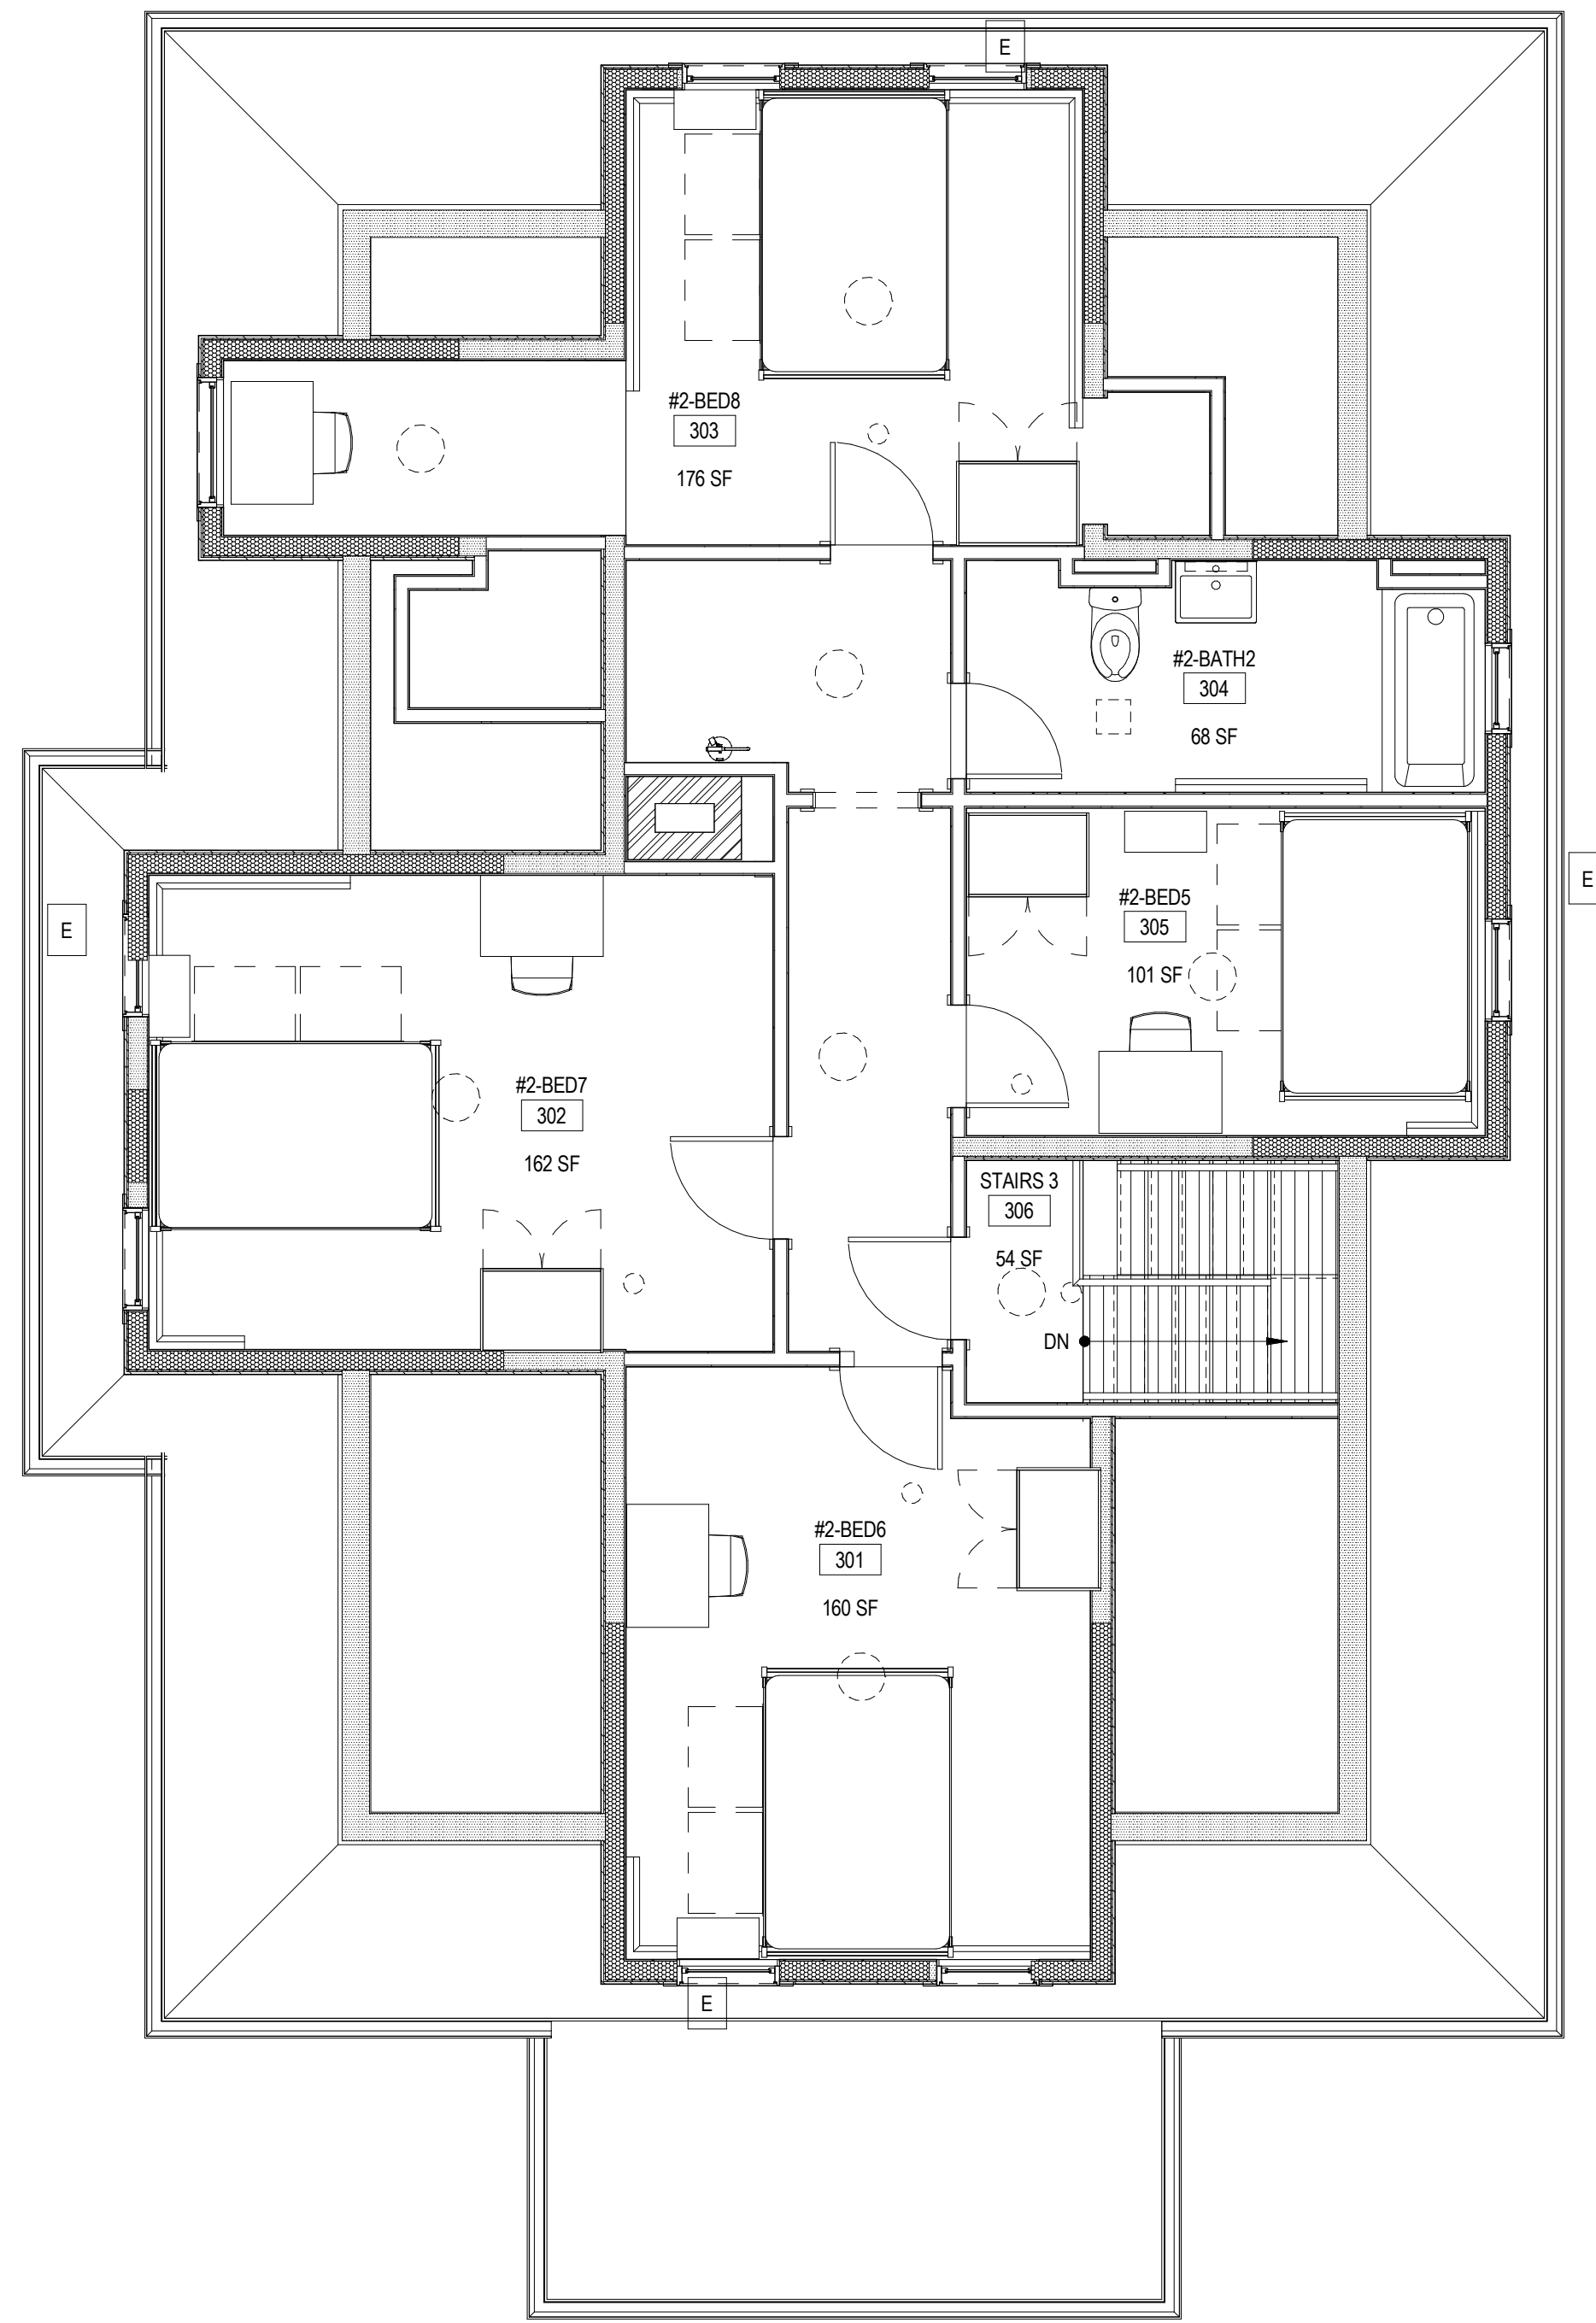

2 PROPOSED THIRD FLOOR PLAN
SCALE: 1/4" = 1'-0"