


1 PROPOSED FIRST FLOOR PLAN  
SCALE: 1/4" = 1'-0"

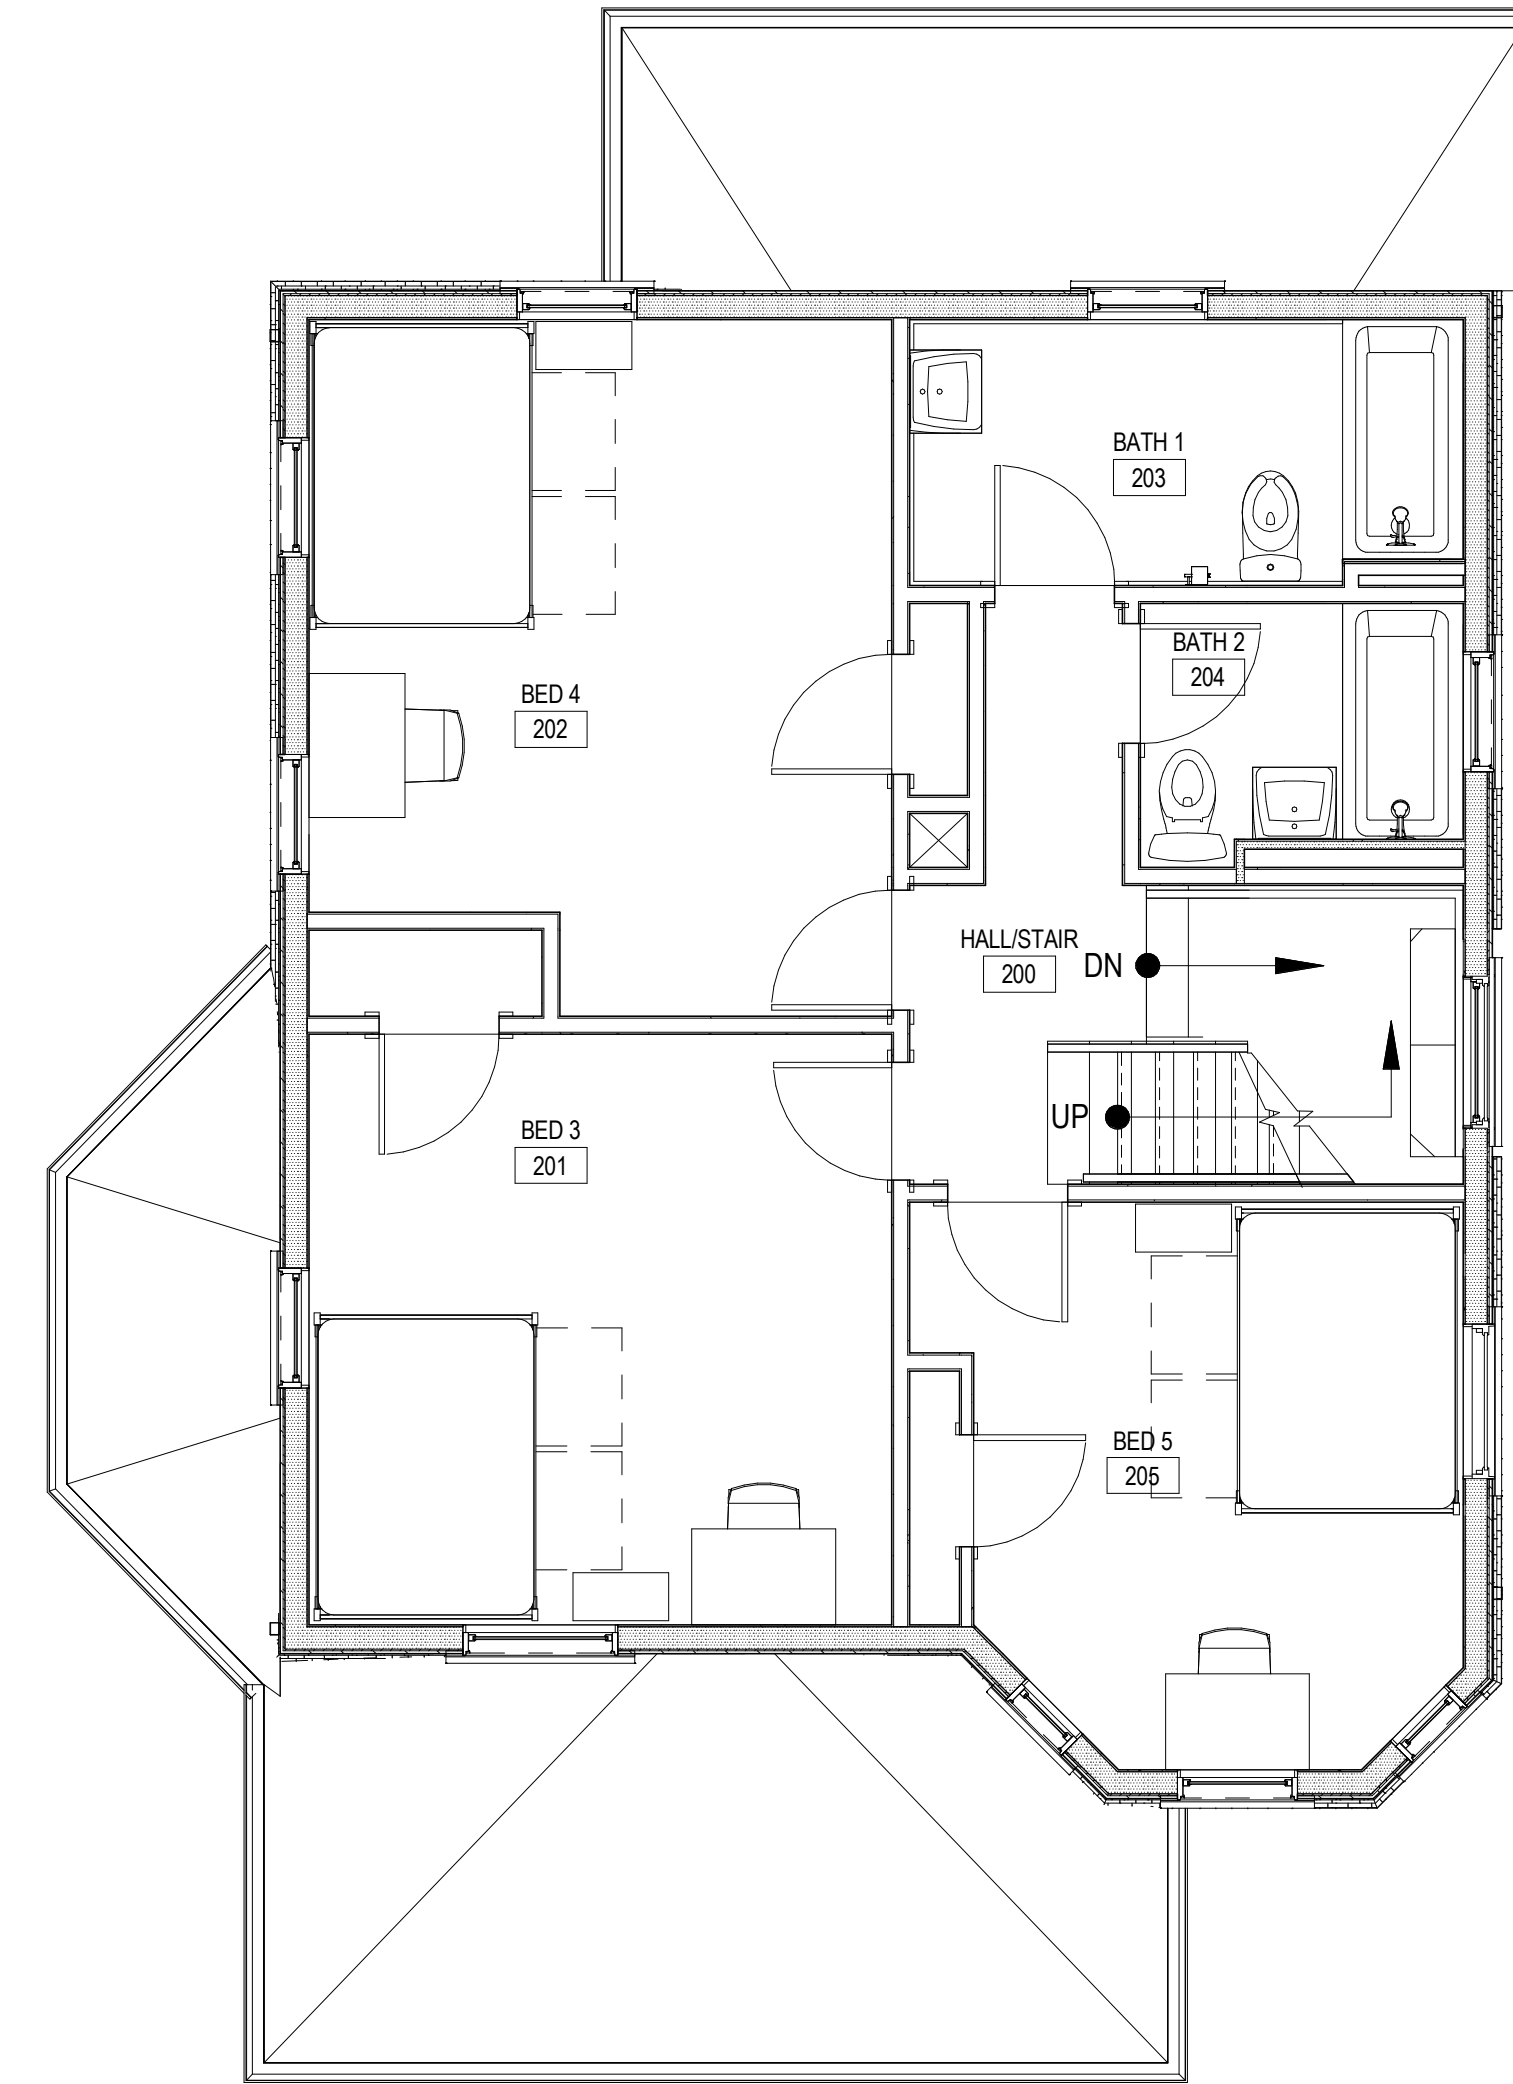

2 PROPOSED SECOND FLOOR PLAN  
SCALE: 1/4" = 1'-0"

Tufts Wood Frame Houses -  
11 Bellevue  
P00034  
Medford, MA


Lda Architecture & Interiors, LLP  
222 Third Street, Suite 3212  
Cambridge, MA 02142  
617 621-1455 fax 617 621-1477  
www.LDa-Architects.com

ISSUANCE:  
ISSUED FOR PERMIT

REVISION:

DATE: 1/12/2018  
SCALE: 1/4" = 1'-0"  
DRAWN: Author  
CHECKED: Checker

SHEET INFO:  
1ST & 2ND FLOOR FURNITURE PLAN

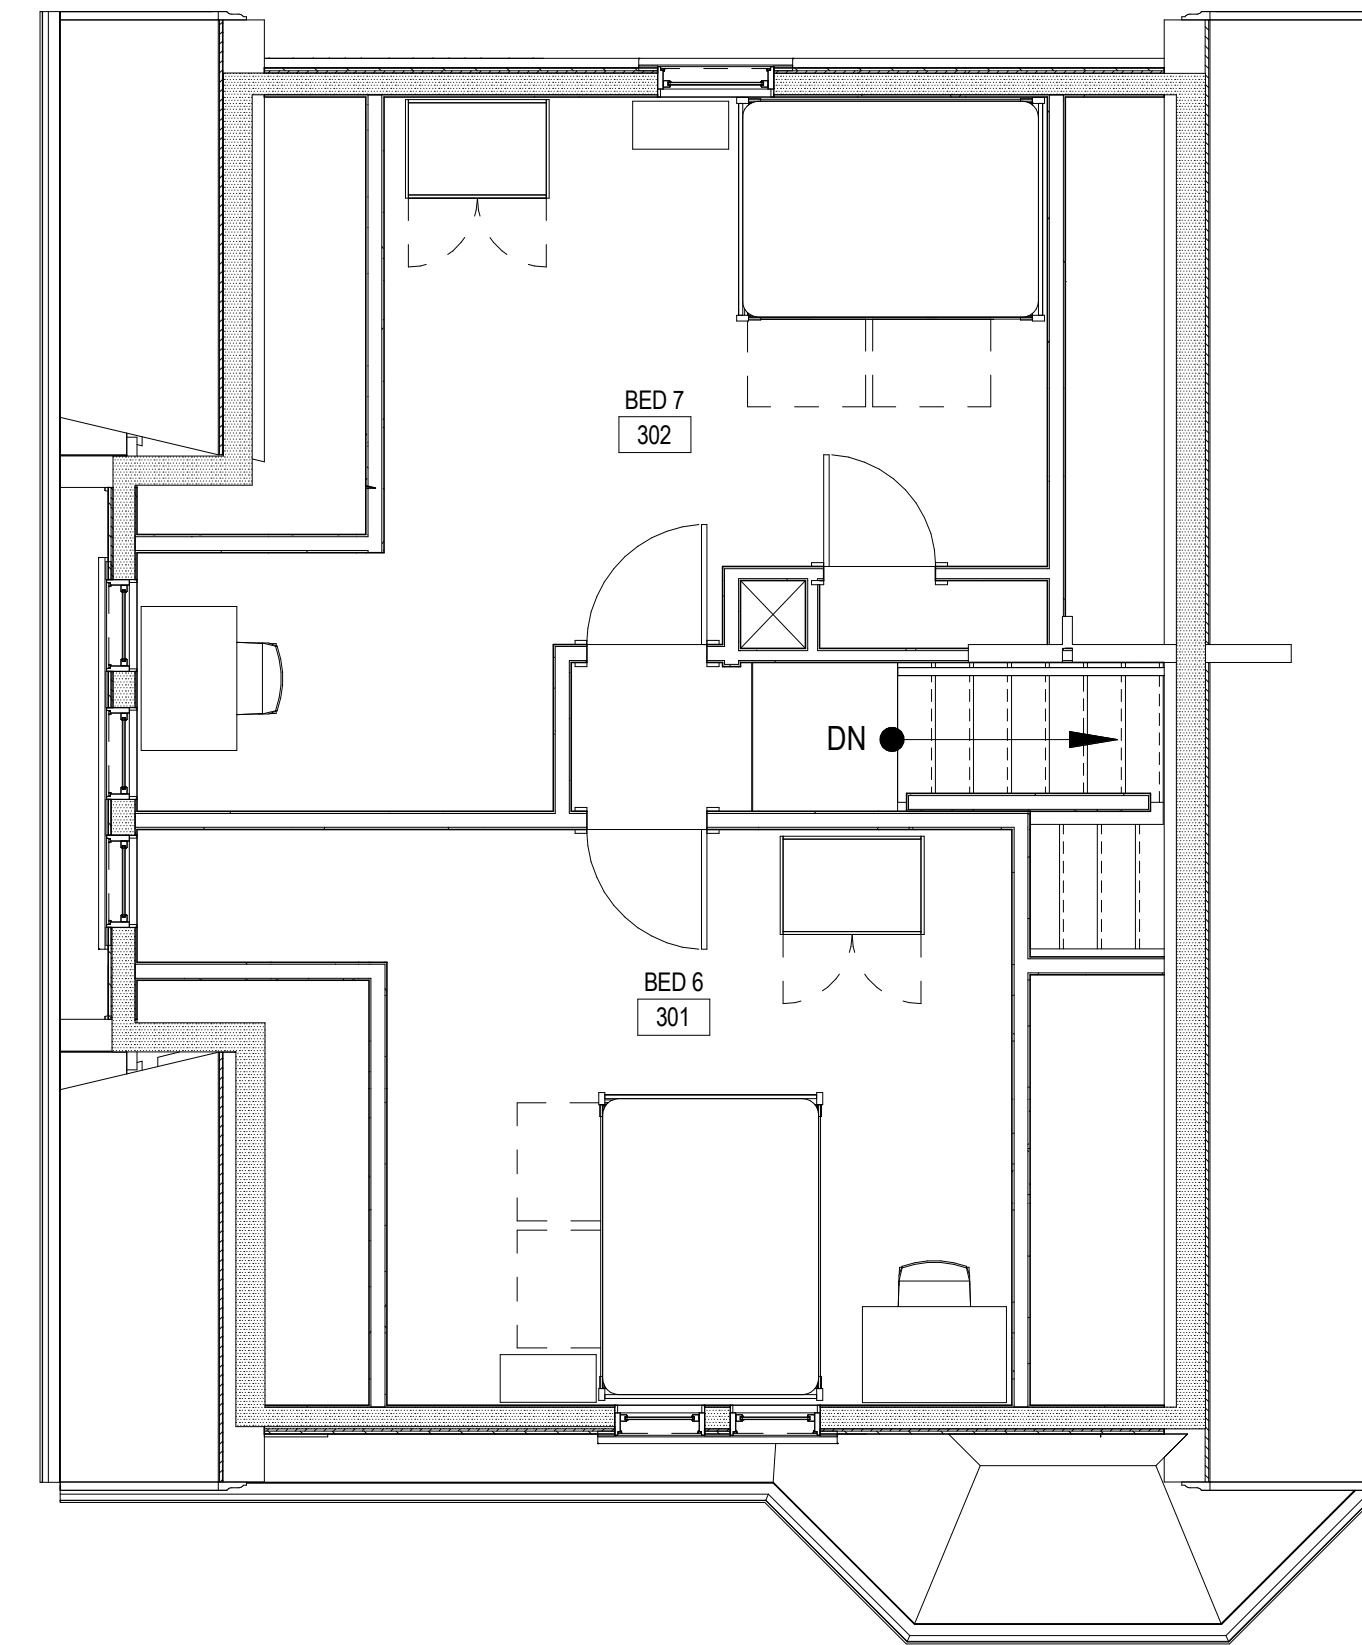

1 PROPOSED THIRD FLOOR PLAN  
SCALE: 1/4" = 1'-0"

Tufts Wood Frame Houses -  
11 Bellevue  
P00034  
Medford, MA

Lda Architecture & Interiors, LLP  
222 Third Street, Suite 3212  
Cambridge, MA 02142  
617 621-1455 fax 617 621-1477  
www.LDa-Architects.com

ISSUANCE:  
ISSUED FOR PERMIT

REVISION:

DATE: 1/12/2018  
SCALE: 1/4" = 1'-0"  
DRAWN: Author  
CHECKED: Checker

SHEET INFO:  
3RD FLOOR FURNITURE PLAN

