


1 PROPOSED FIRST FLOOR
SCALE: 1/4" = 1'-0"

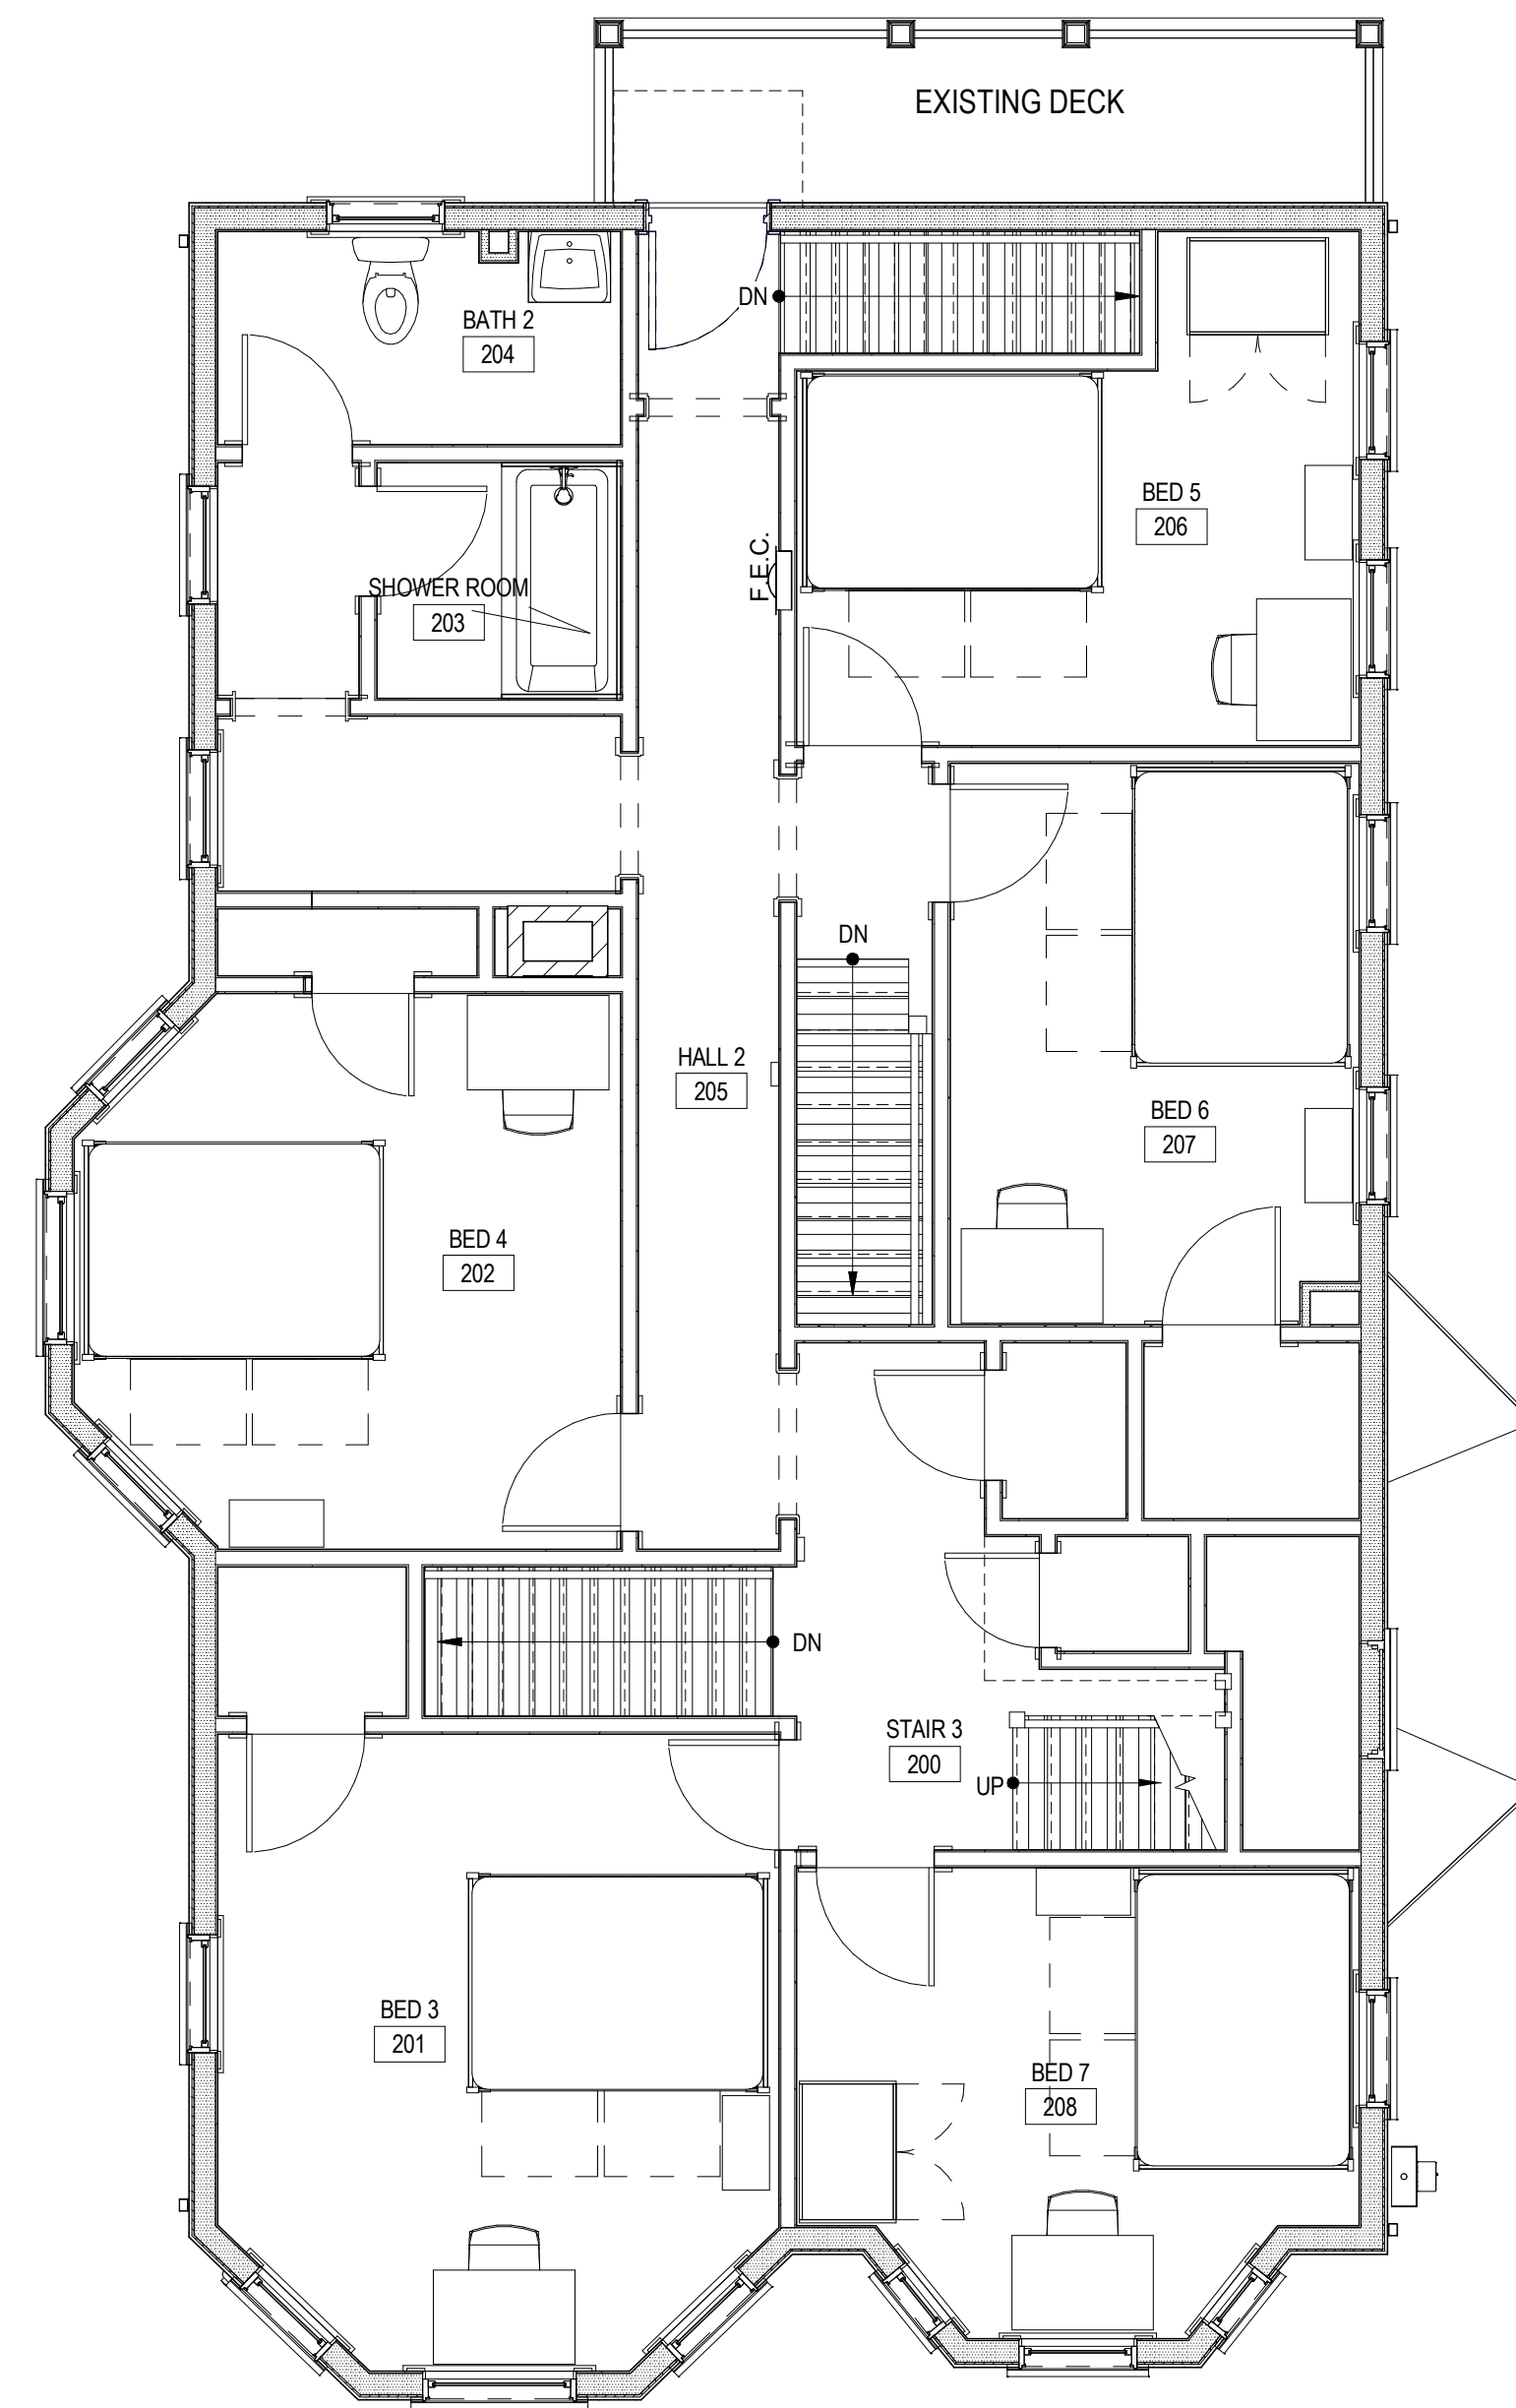

2 PROPOSED SECOND FLOOR PLAN
SCALE: 1/4" = 1'-0"


Tufts Wood Frame Houses -
21 Fairmount
P00034
Medford, MA

Lda Architecture & Interiors, LLP
222 Third Street, Suite 3212
Cambridge, MA 02142
617 621-1455 fax 617 621-1477
www.LDa-Architects.com

ISSUANCE:
ISSUED FOR PERMIT

REVISION:

DATE: 1/12/2018
SCALE: 1/4" = 1'-0"
DRAWN: Author
CHECKED: Checker
SHEET INFO:
1ST & 2ND FLOOR PLAN

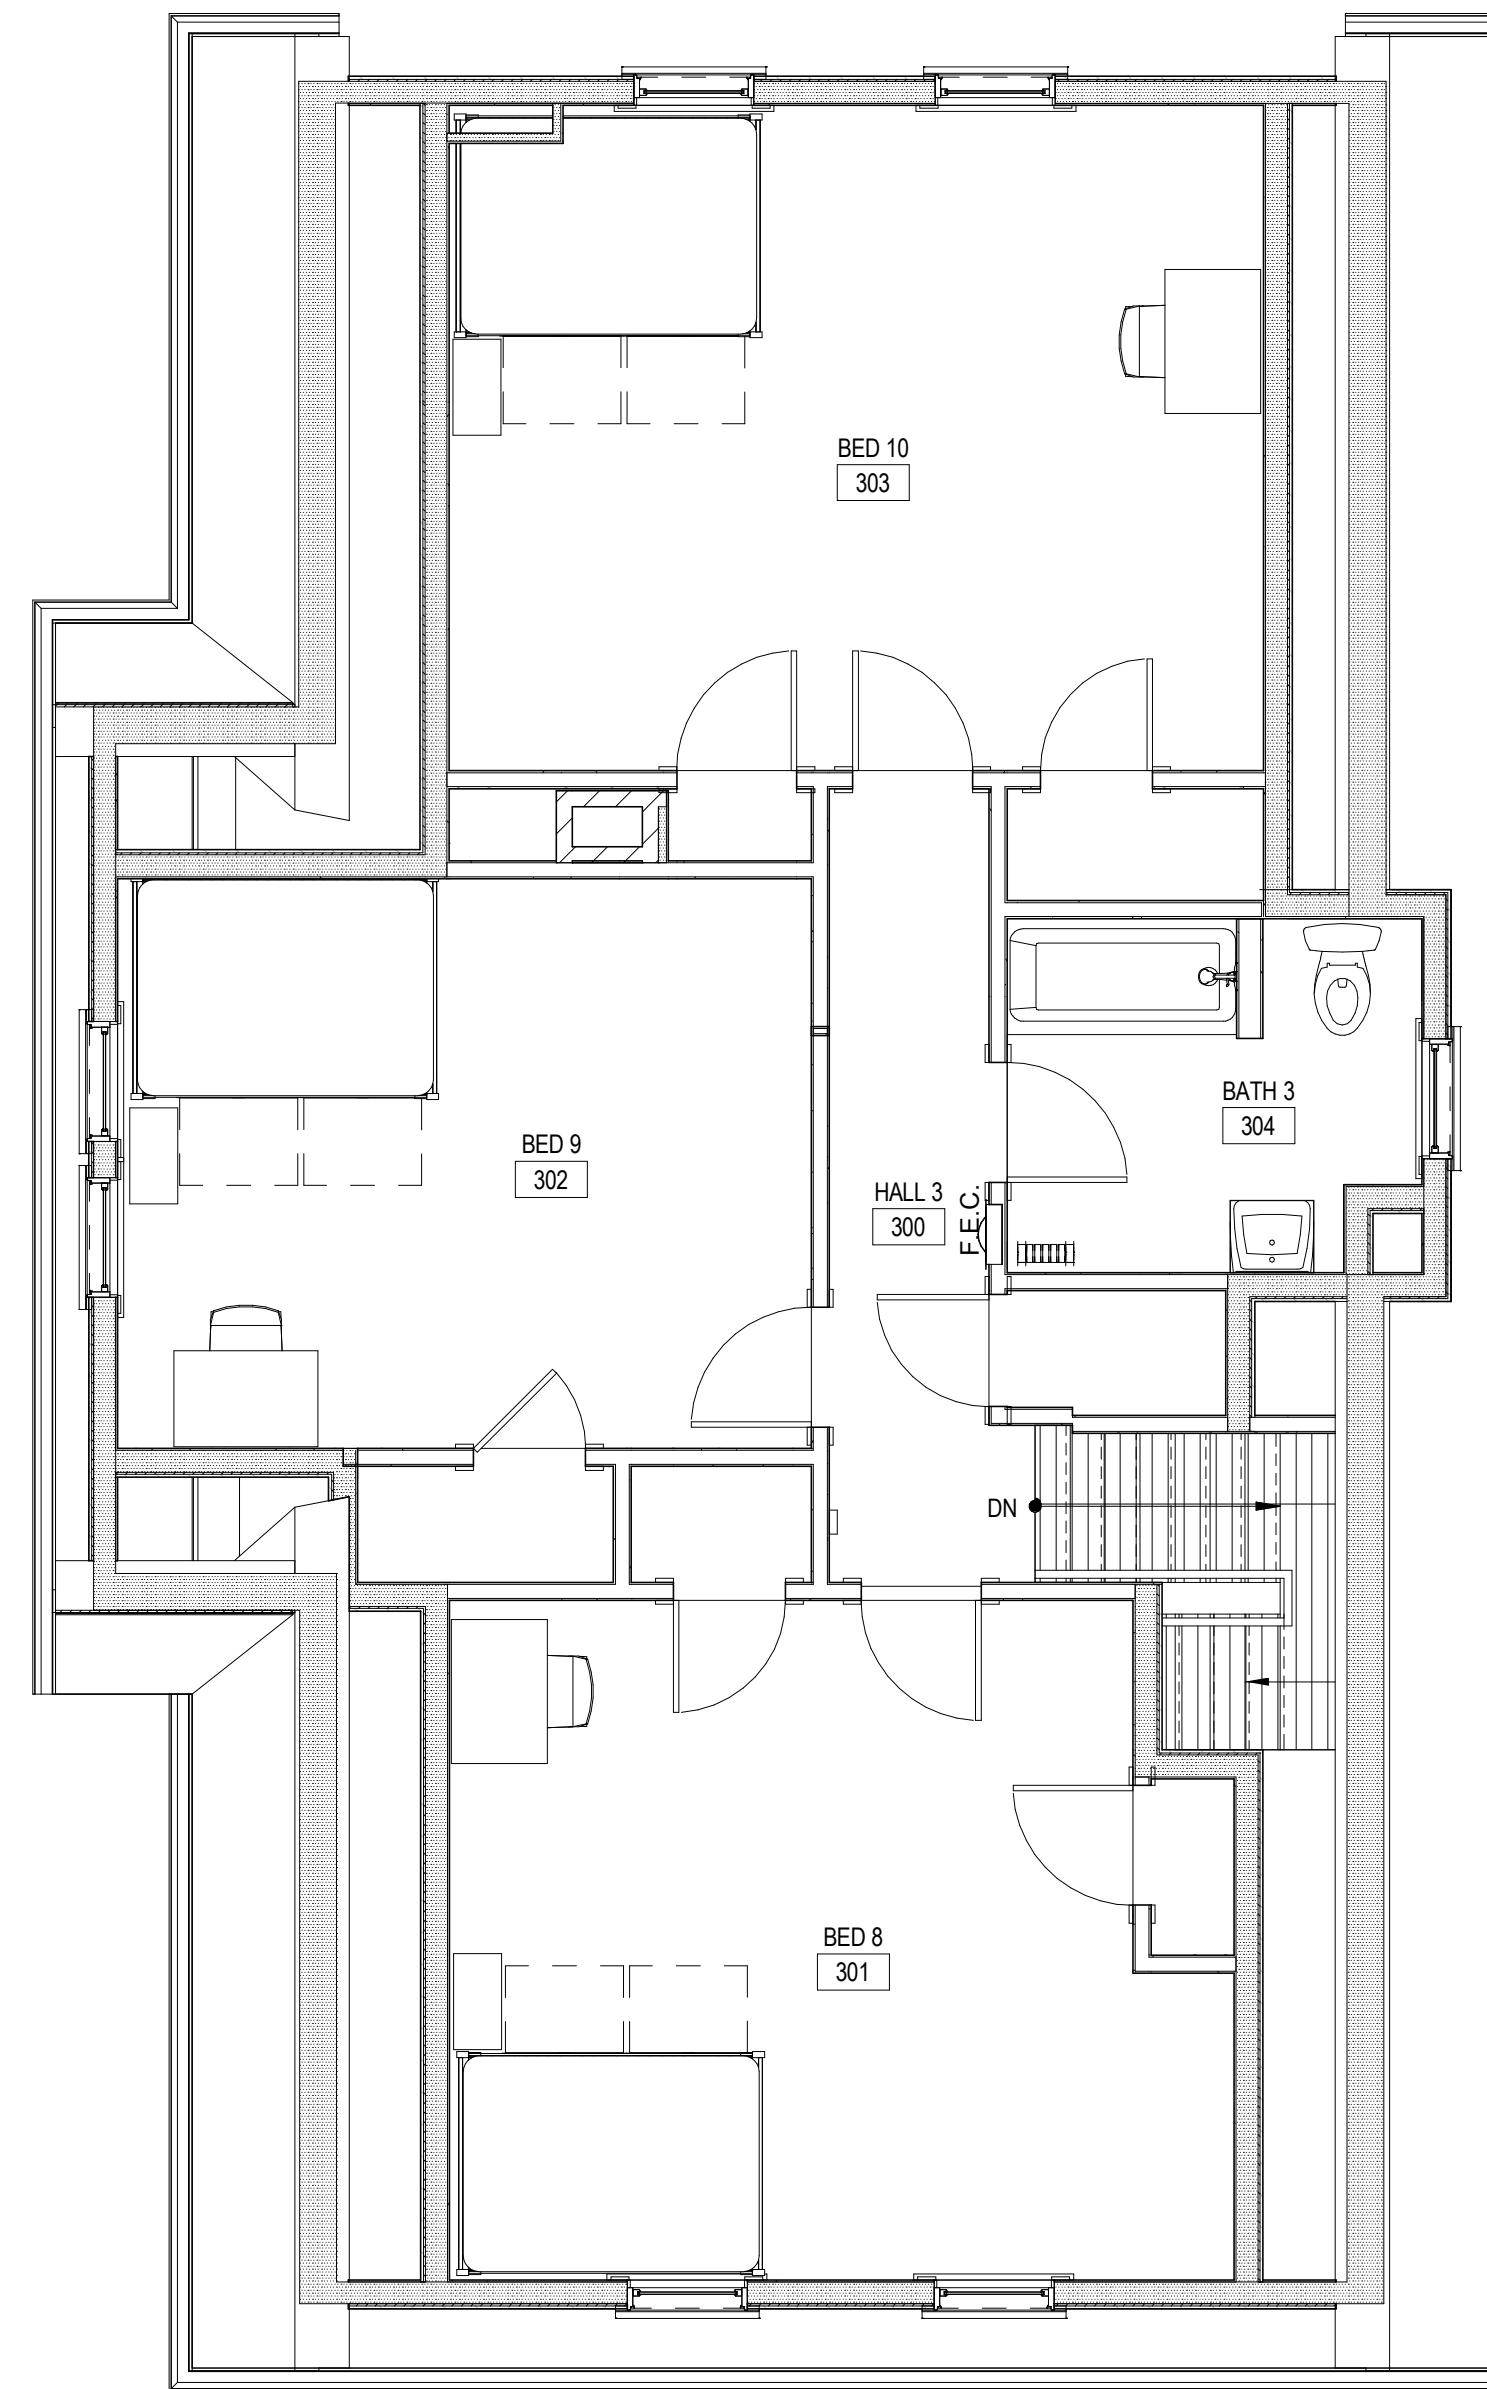

1 PROPOSED THIRD FLOOR PLAN
SCALE: 1/4" = 1'-0"

Tufts Wood Frame Houses -
21 Fairmount
P00034
Medford, MA

Lda Architecture & Interiors, LLP
222 Third Street, Suite 3212
Cambridge, MA 02142
617 621-1455 fax 617 621-1477
www.LDa-Architects.com

ISSUANCE:
ISSUED FOR PERMIT

REVISION:

DATE: 1/12/2018
SCALE: 1/4" = 1'-0"
DRAWN: Author
CHECKED: Checker

SHEET INFO:
3RD FLOOR FURNITURE PLAN

