


**1** PROPOSED BASEMENT FLOOR PLAN  
SCALE: 1/4" = 1'-0"

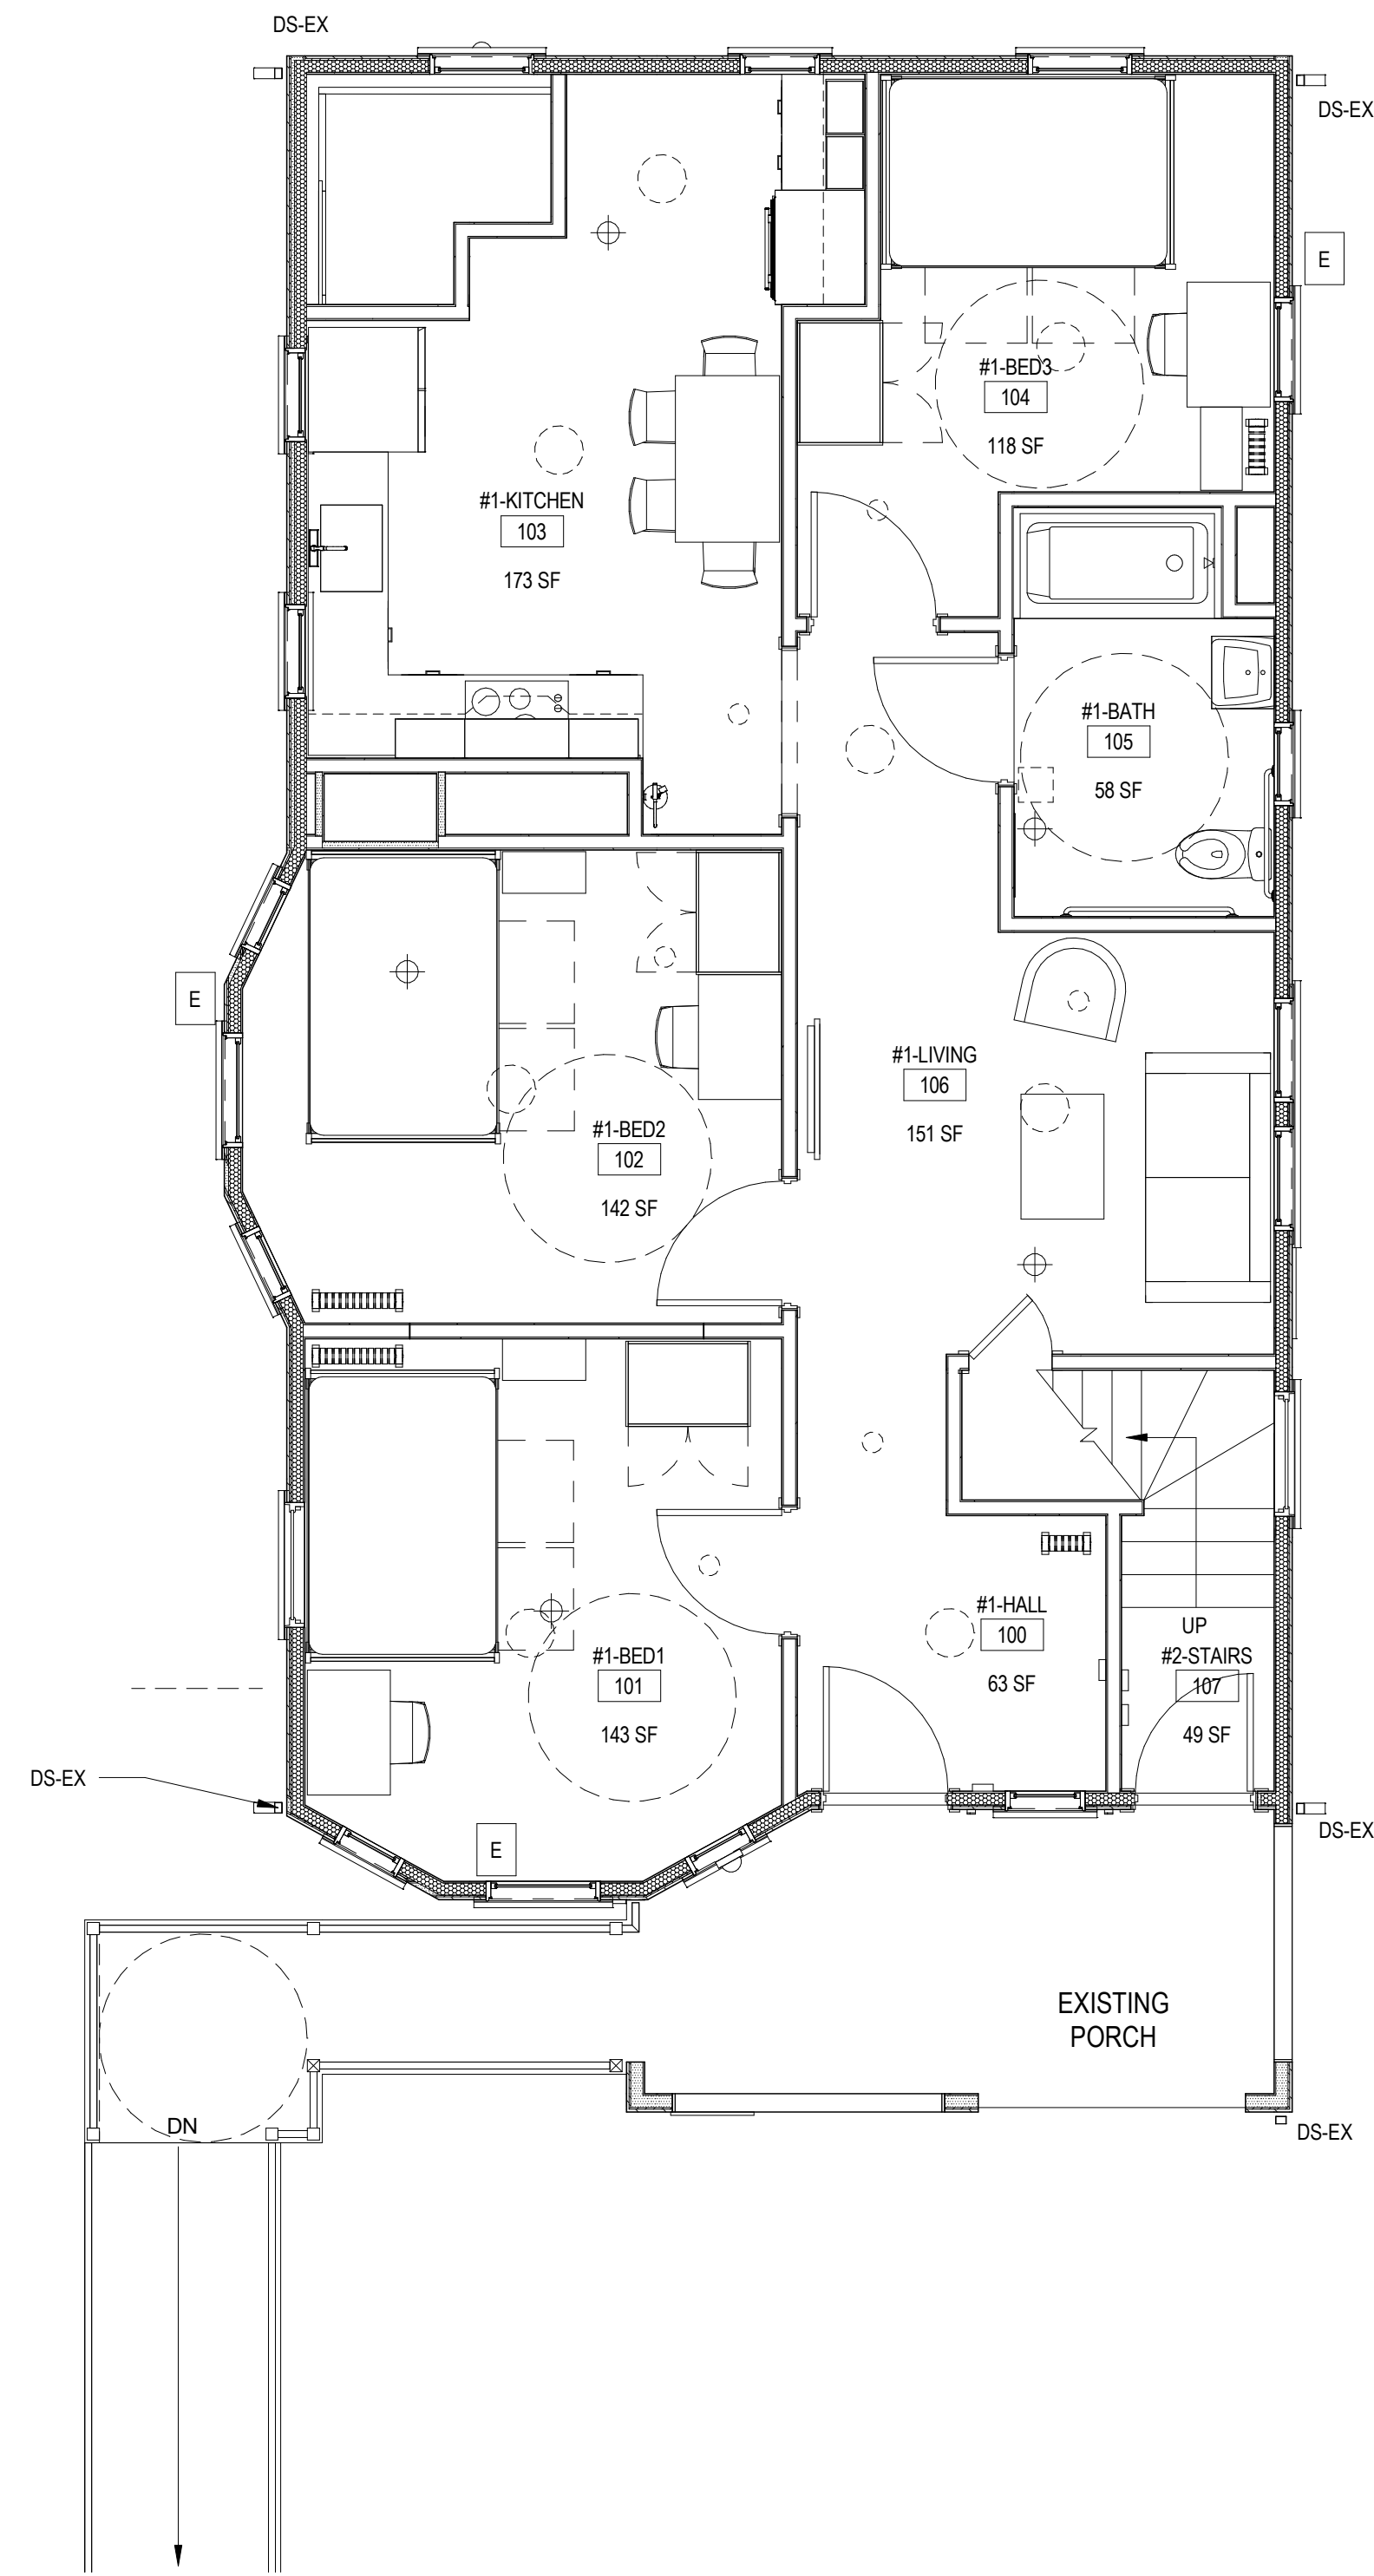

**2** PROPOSED FIRST FLOOR PLAN  
SCALE: 1/4" = 1'-0"

**Tufts Wood Framed Houses -  
4-6 Capen St.**  
P00034 Medford, MA


LDa Architecture & Interiors, LLP  
222 Third Street, Suite 3212  
Cambridge, MA 02142  
617 621-1455 fax 617 621-1477  
www.LDaArchitects.com


ISSUANCE:  
PHASE 1C PERMIT

REVISION:

DATE: DATE TBD  
SCALE: 1/4" = 1'-0"  
DRAWN: Author  
CHECKED: Checker

SHEET INFO:  
BASEMENT & 1ST FLOOR FURNITURE  
PLAN

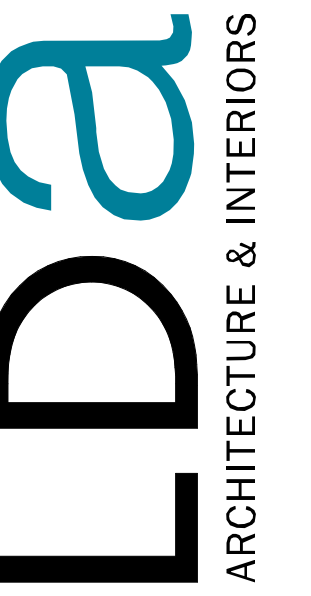

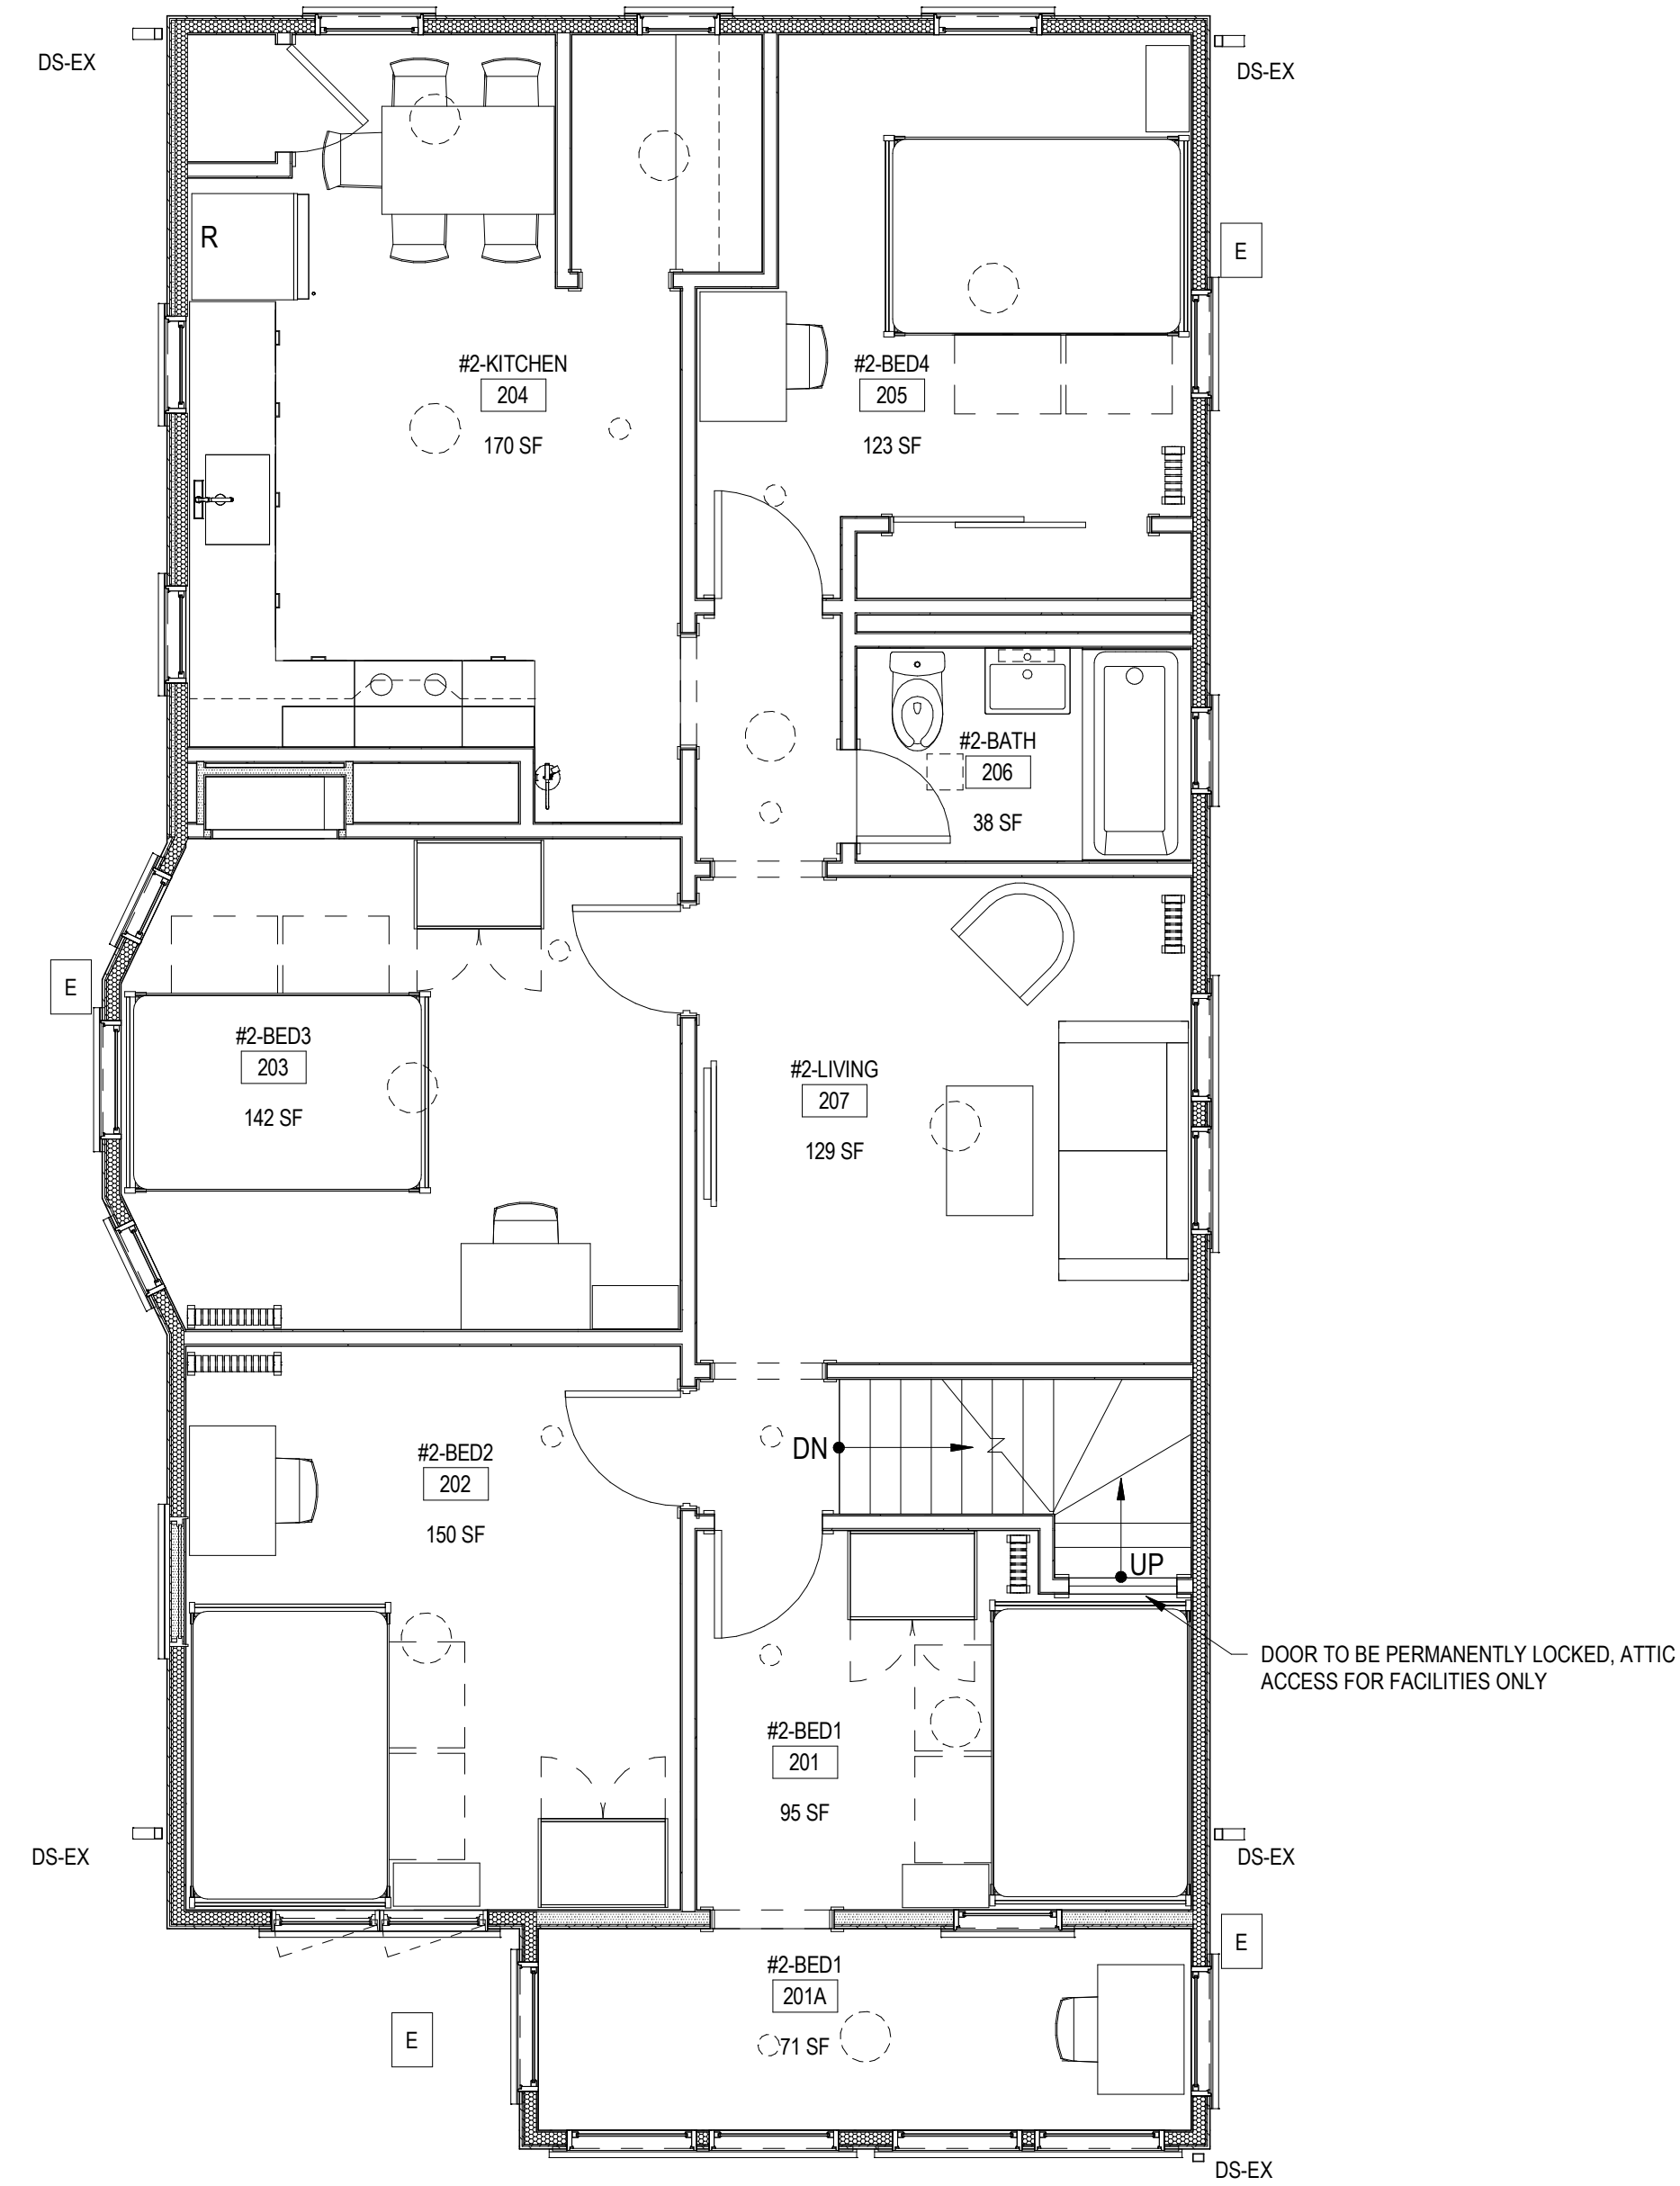

**1** PROPOSED SECOND FLOOR PLAN  
SCALE: 1/4" = 1'-0"