

1 PROPOSED FIRST FLOOR PLAN  
SCALE: 1/4" = 1'-0"

2 PROPOSED SECOND FLOOR PLAN  
SCALE: 1/4" = 1'-0"


Tufts Wood Framed Houses -  
 43-45 Winthrop  
 Project Number  
 Medford, MA

LDa Architecture & Interiors, LLP  
 222 Third Street, Suite 3212  
 Cambridge, MA 02142  
 617 621-1455 fax 617 621-1477  
 www.LDaArchitects.com

ISSUANCE:  
PERMIT

REVISION:

DATE: 06/29/2018  
 SCALE: 1/4" = 1'-0"  
 DRAWN: Author  
 CHECKED: Checker  
 SHEET INFO:  
 1ST & 2ND FLOOR FURNITURE PLAN

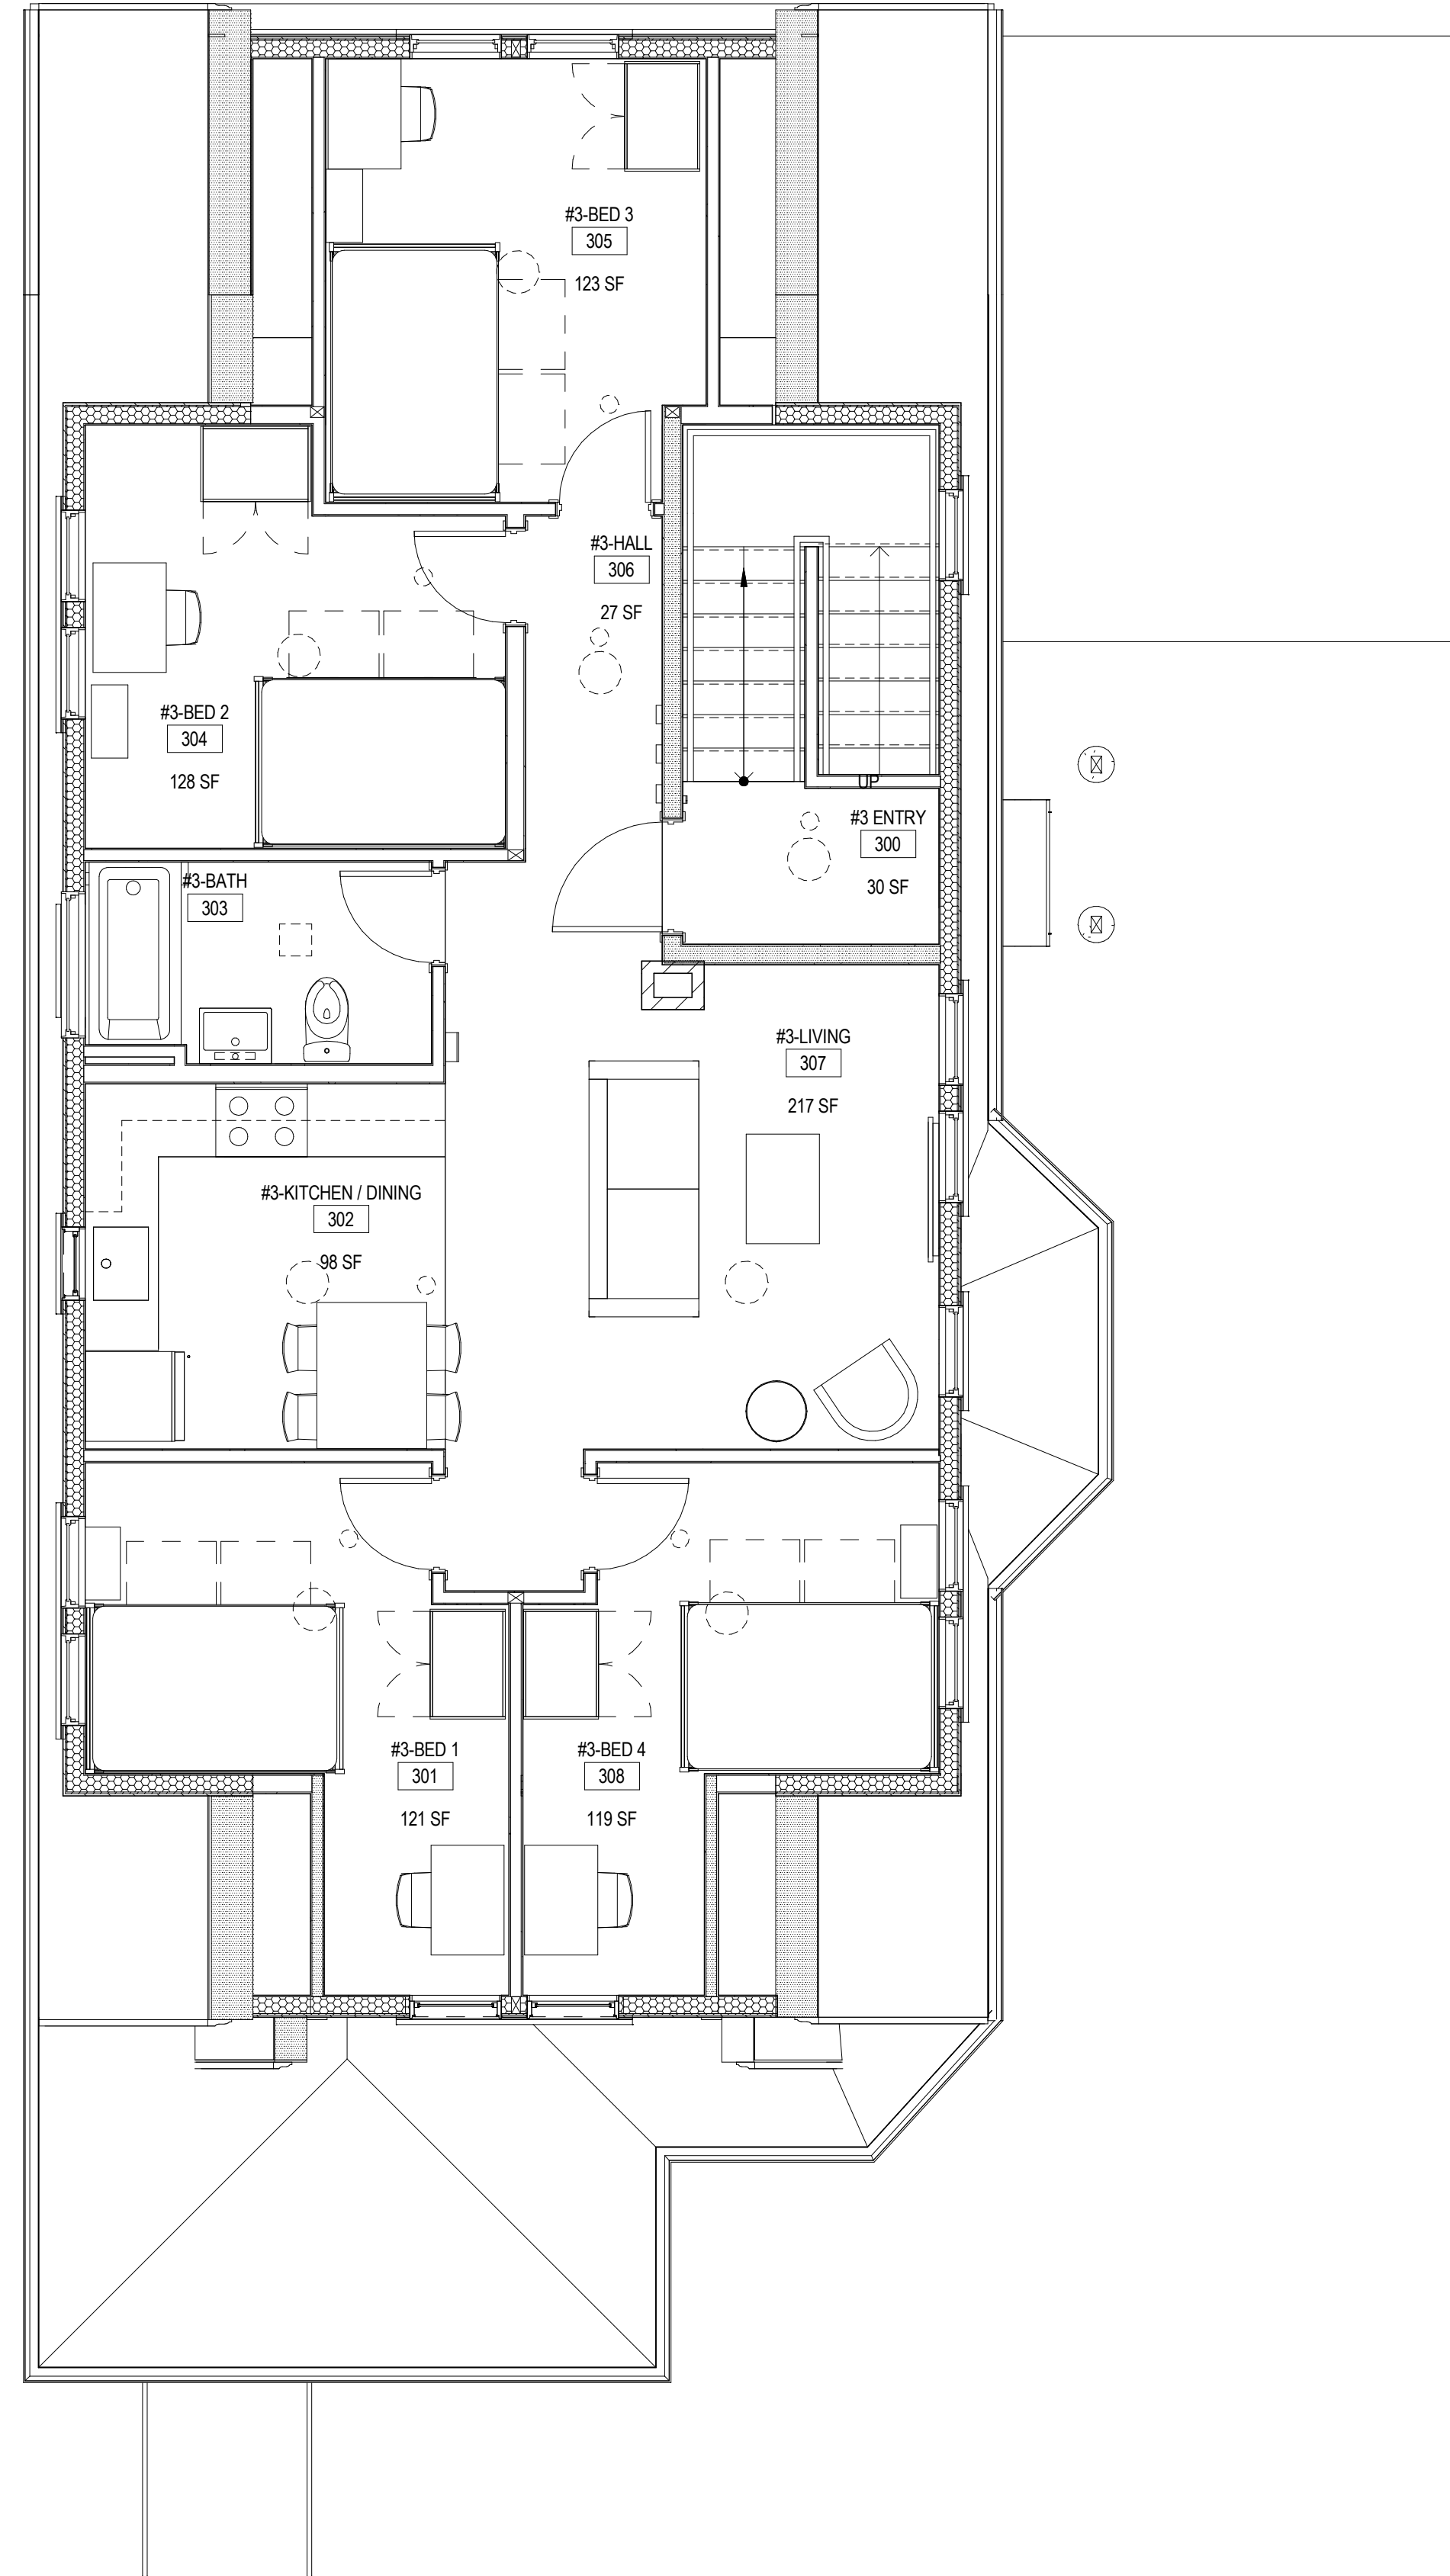

1 PROPOSED THIRD FLOOR PLAN  
SCALE: 1/4" = 1'-0"

Tufts Wood Framed Houses -  
43-45 Winthrop  
Project Number  
Medford, MA

Lda Architecture & Interiors, LLP  
222 Third Street, Suite 3212  
Cambridge, MA 02142  
617 621-1455 fax 617 621-1477  
www.LDa-Architects.com

ISSUANCE:  
PERMIT

REVISION:

DATE: 06/29/2018  
SCALE: 1/4" = 1'-0"  
DRAWN: Author  
CHECKED: Checker

SHEET INFO:  
3RD FLOOR FURNITURE PLAN