


1 PROPOSED FIRST FLOOR PLAN
SCALE: 1/4" = 1'-0"

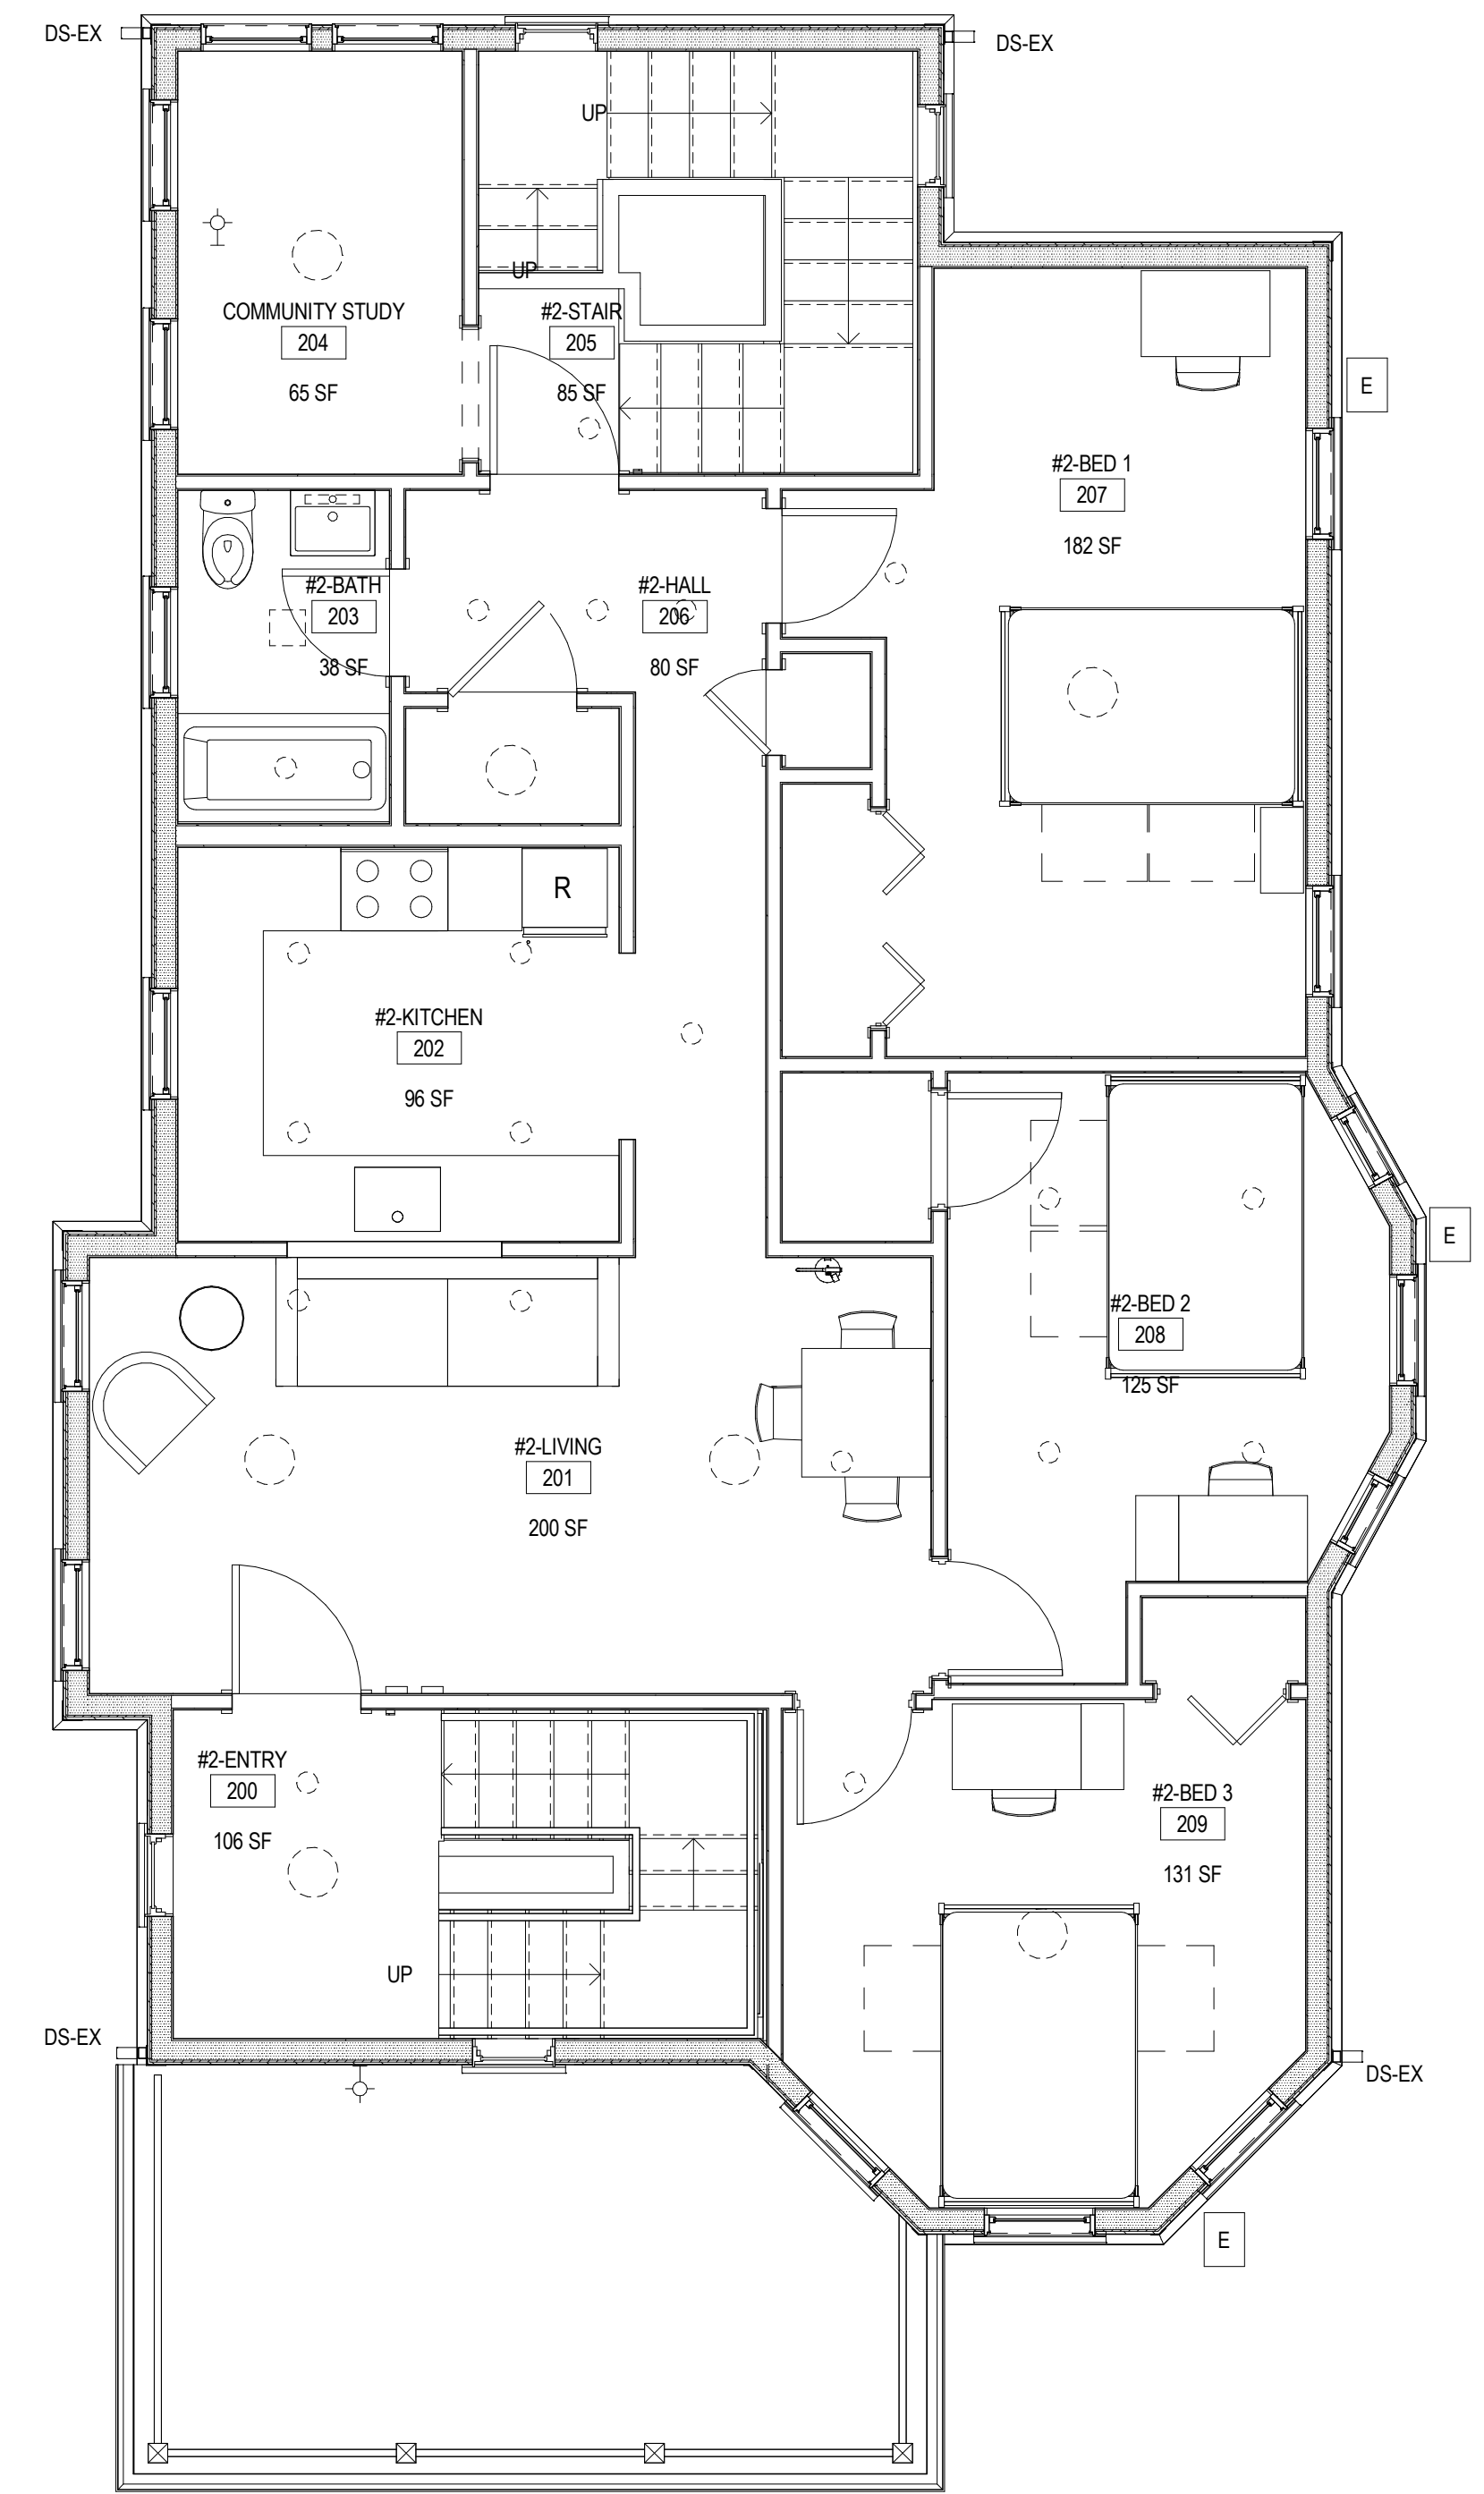

2 PROPOSED SECOND FLOOR PLAN
SCALE: 1/4" = 1'-0"

Tufts Wood Framed Houses -
44-46 Winthrop
Project Number
Medford, MA

LDa Architecture & Interiors, LLP
222 Third Street, Suite 3212
Cambridge, MA 02142
617 621-1455 fax 617 621-1477
www.LDaArchitects.com

ISSUANCE:
PHASE 1C PERMIT
REVISION:

DATE: 10-22-2018
SCALE: 1/4" = 1'-0"
DRAWN: Author
CHECKED: Checker
SHEET INFO:
1ST & 2ND FLOOR FURNITURE PLAN