

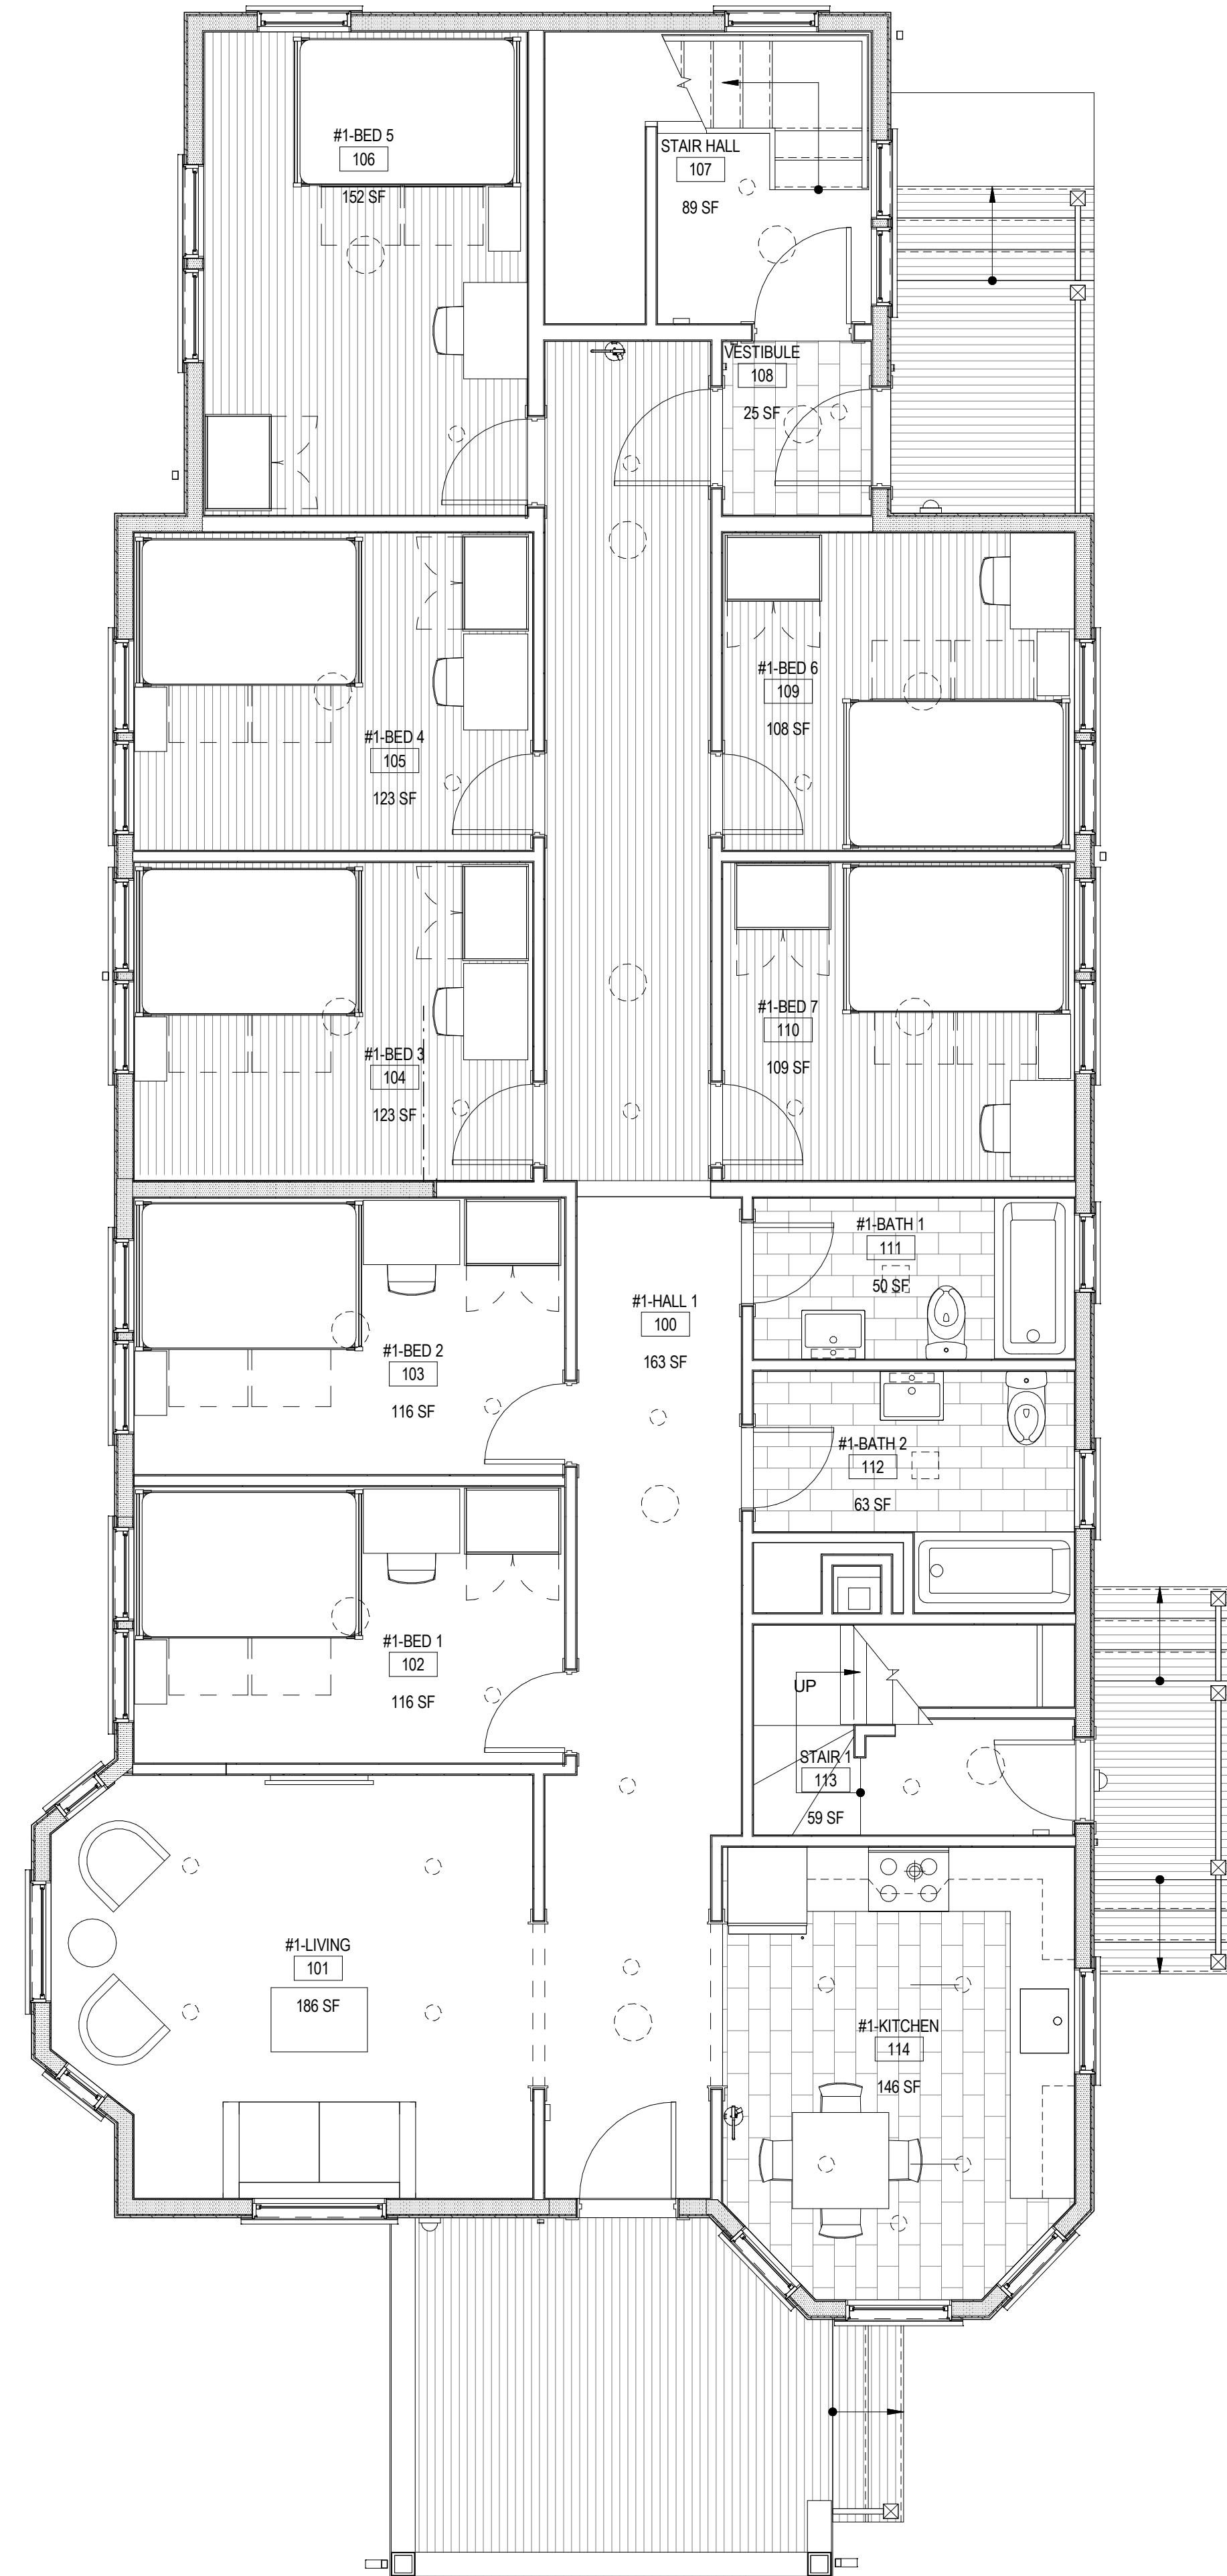


1 PROPOSED BASEMENT PLAN
SCALE: 1/4" = 1'-0"

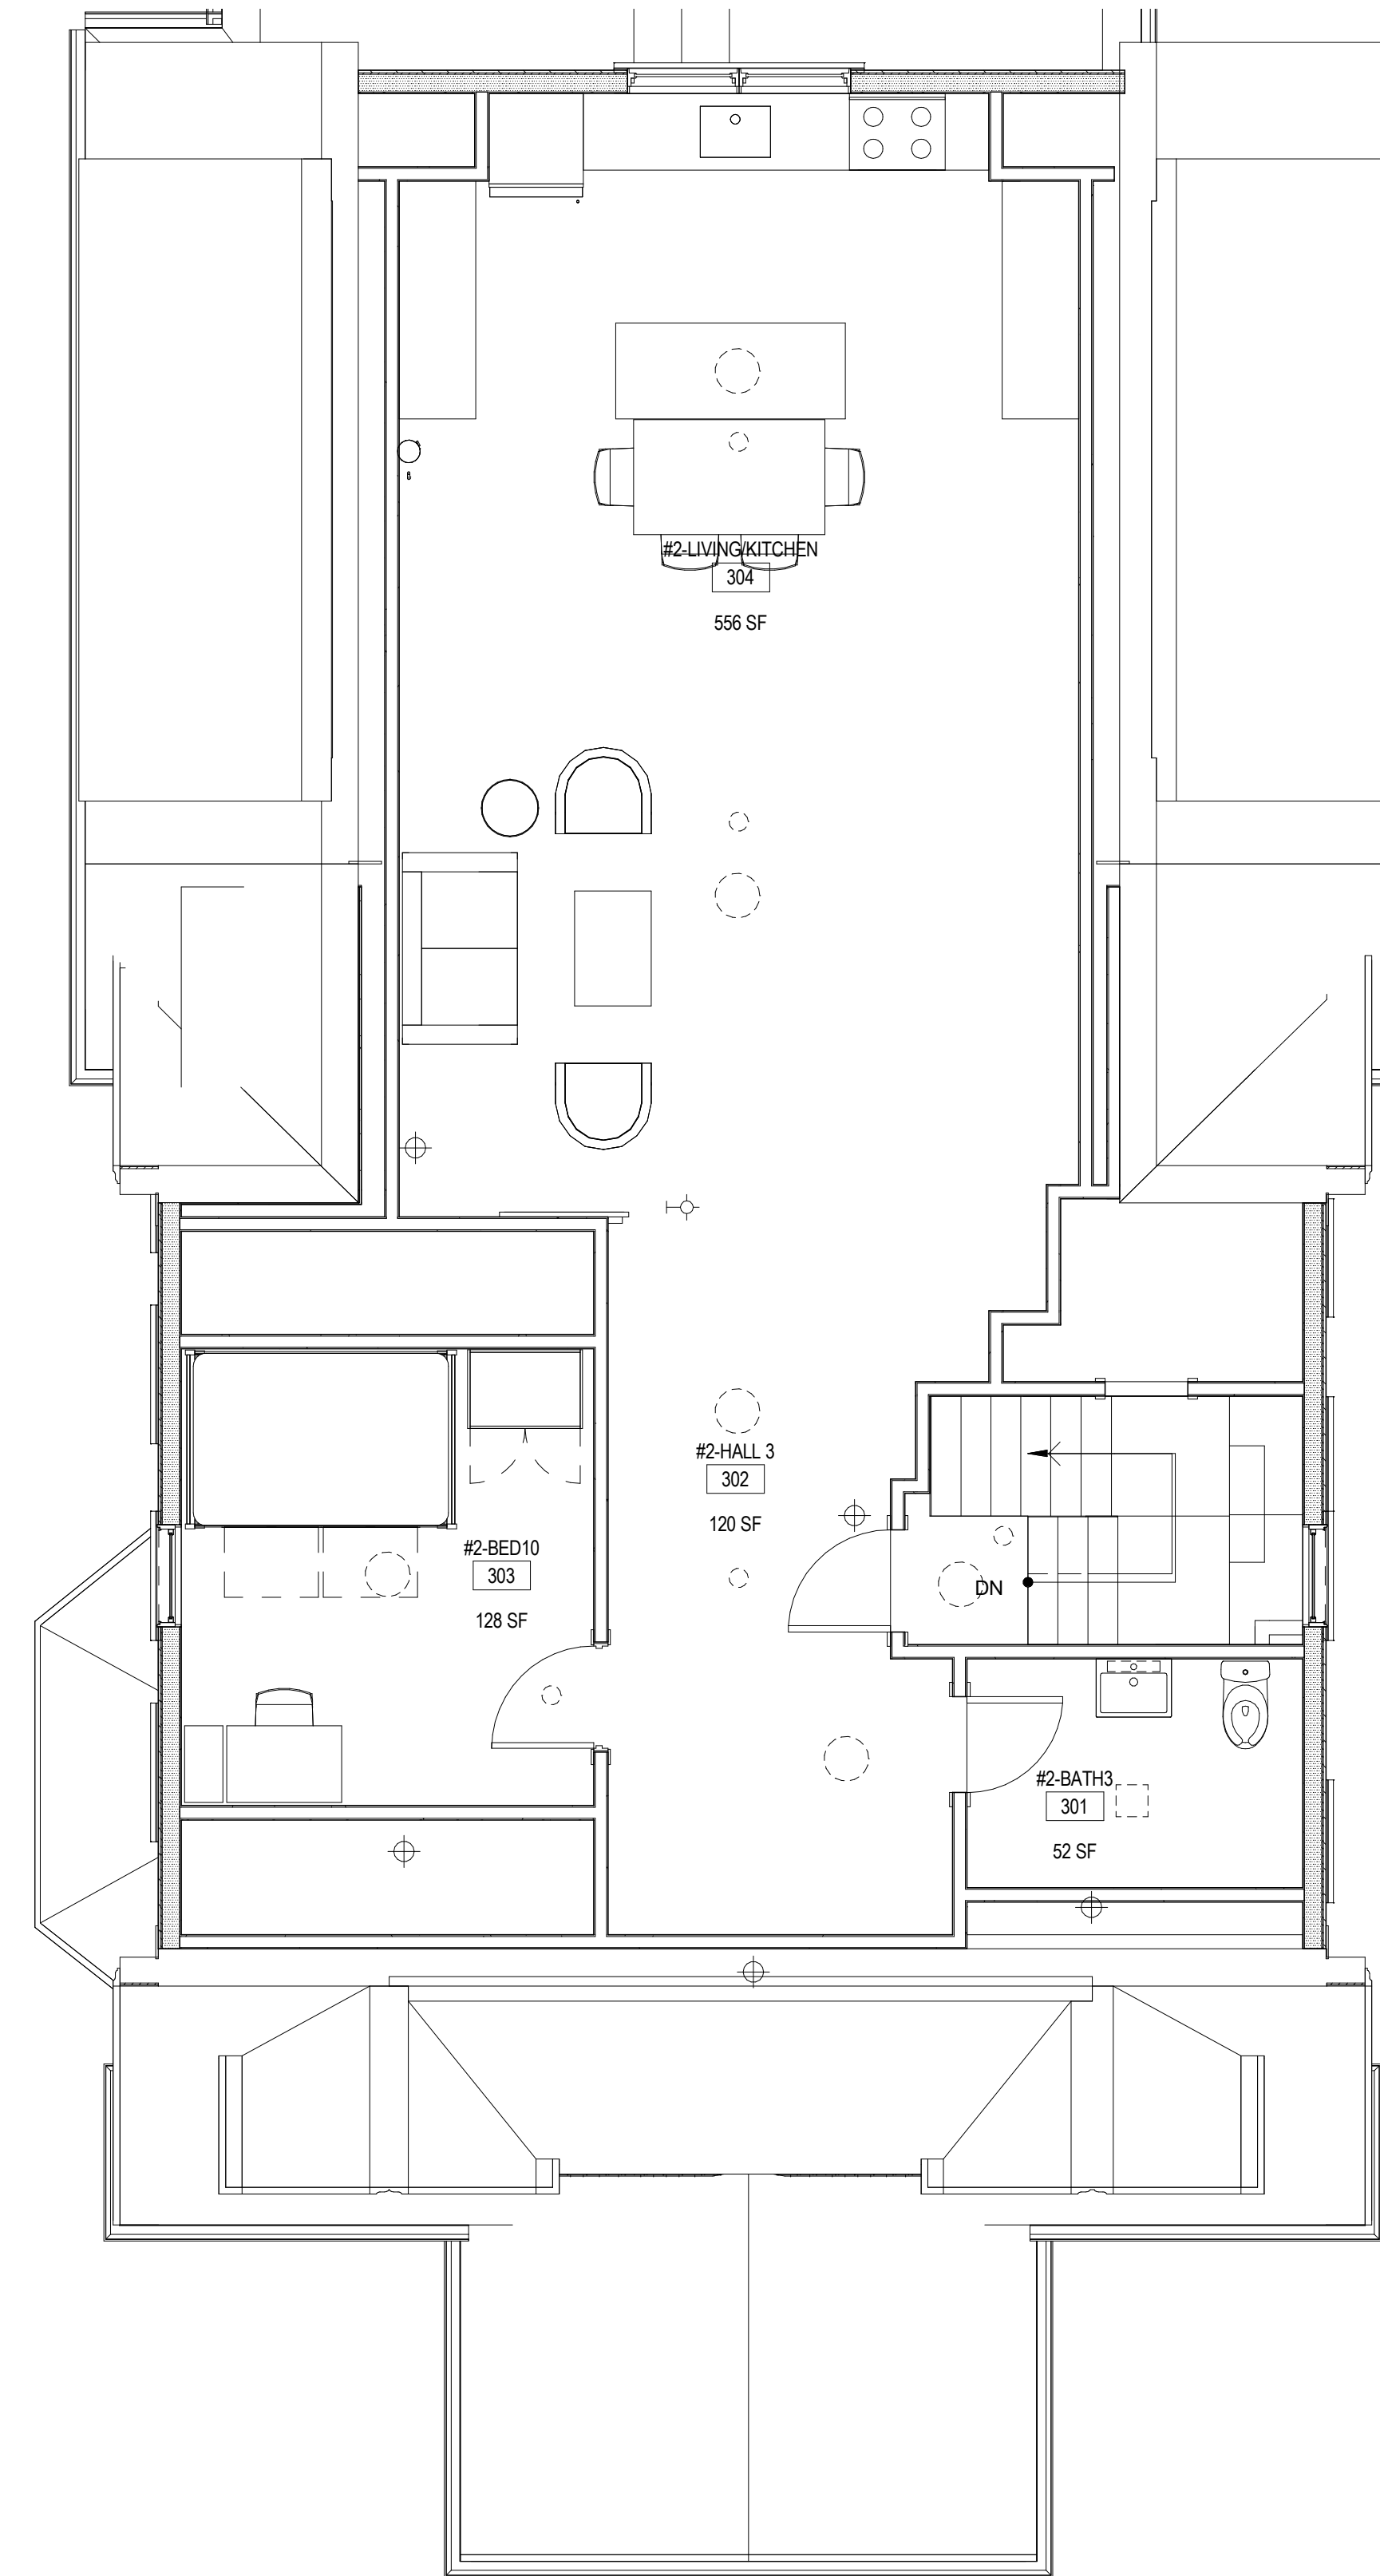

2 PROPOSED FIRST FLOOR PLAN
SCALE: 1/4" = 1'-0"

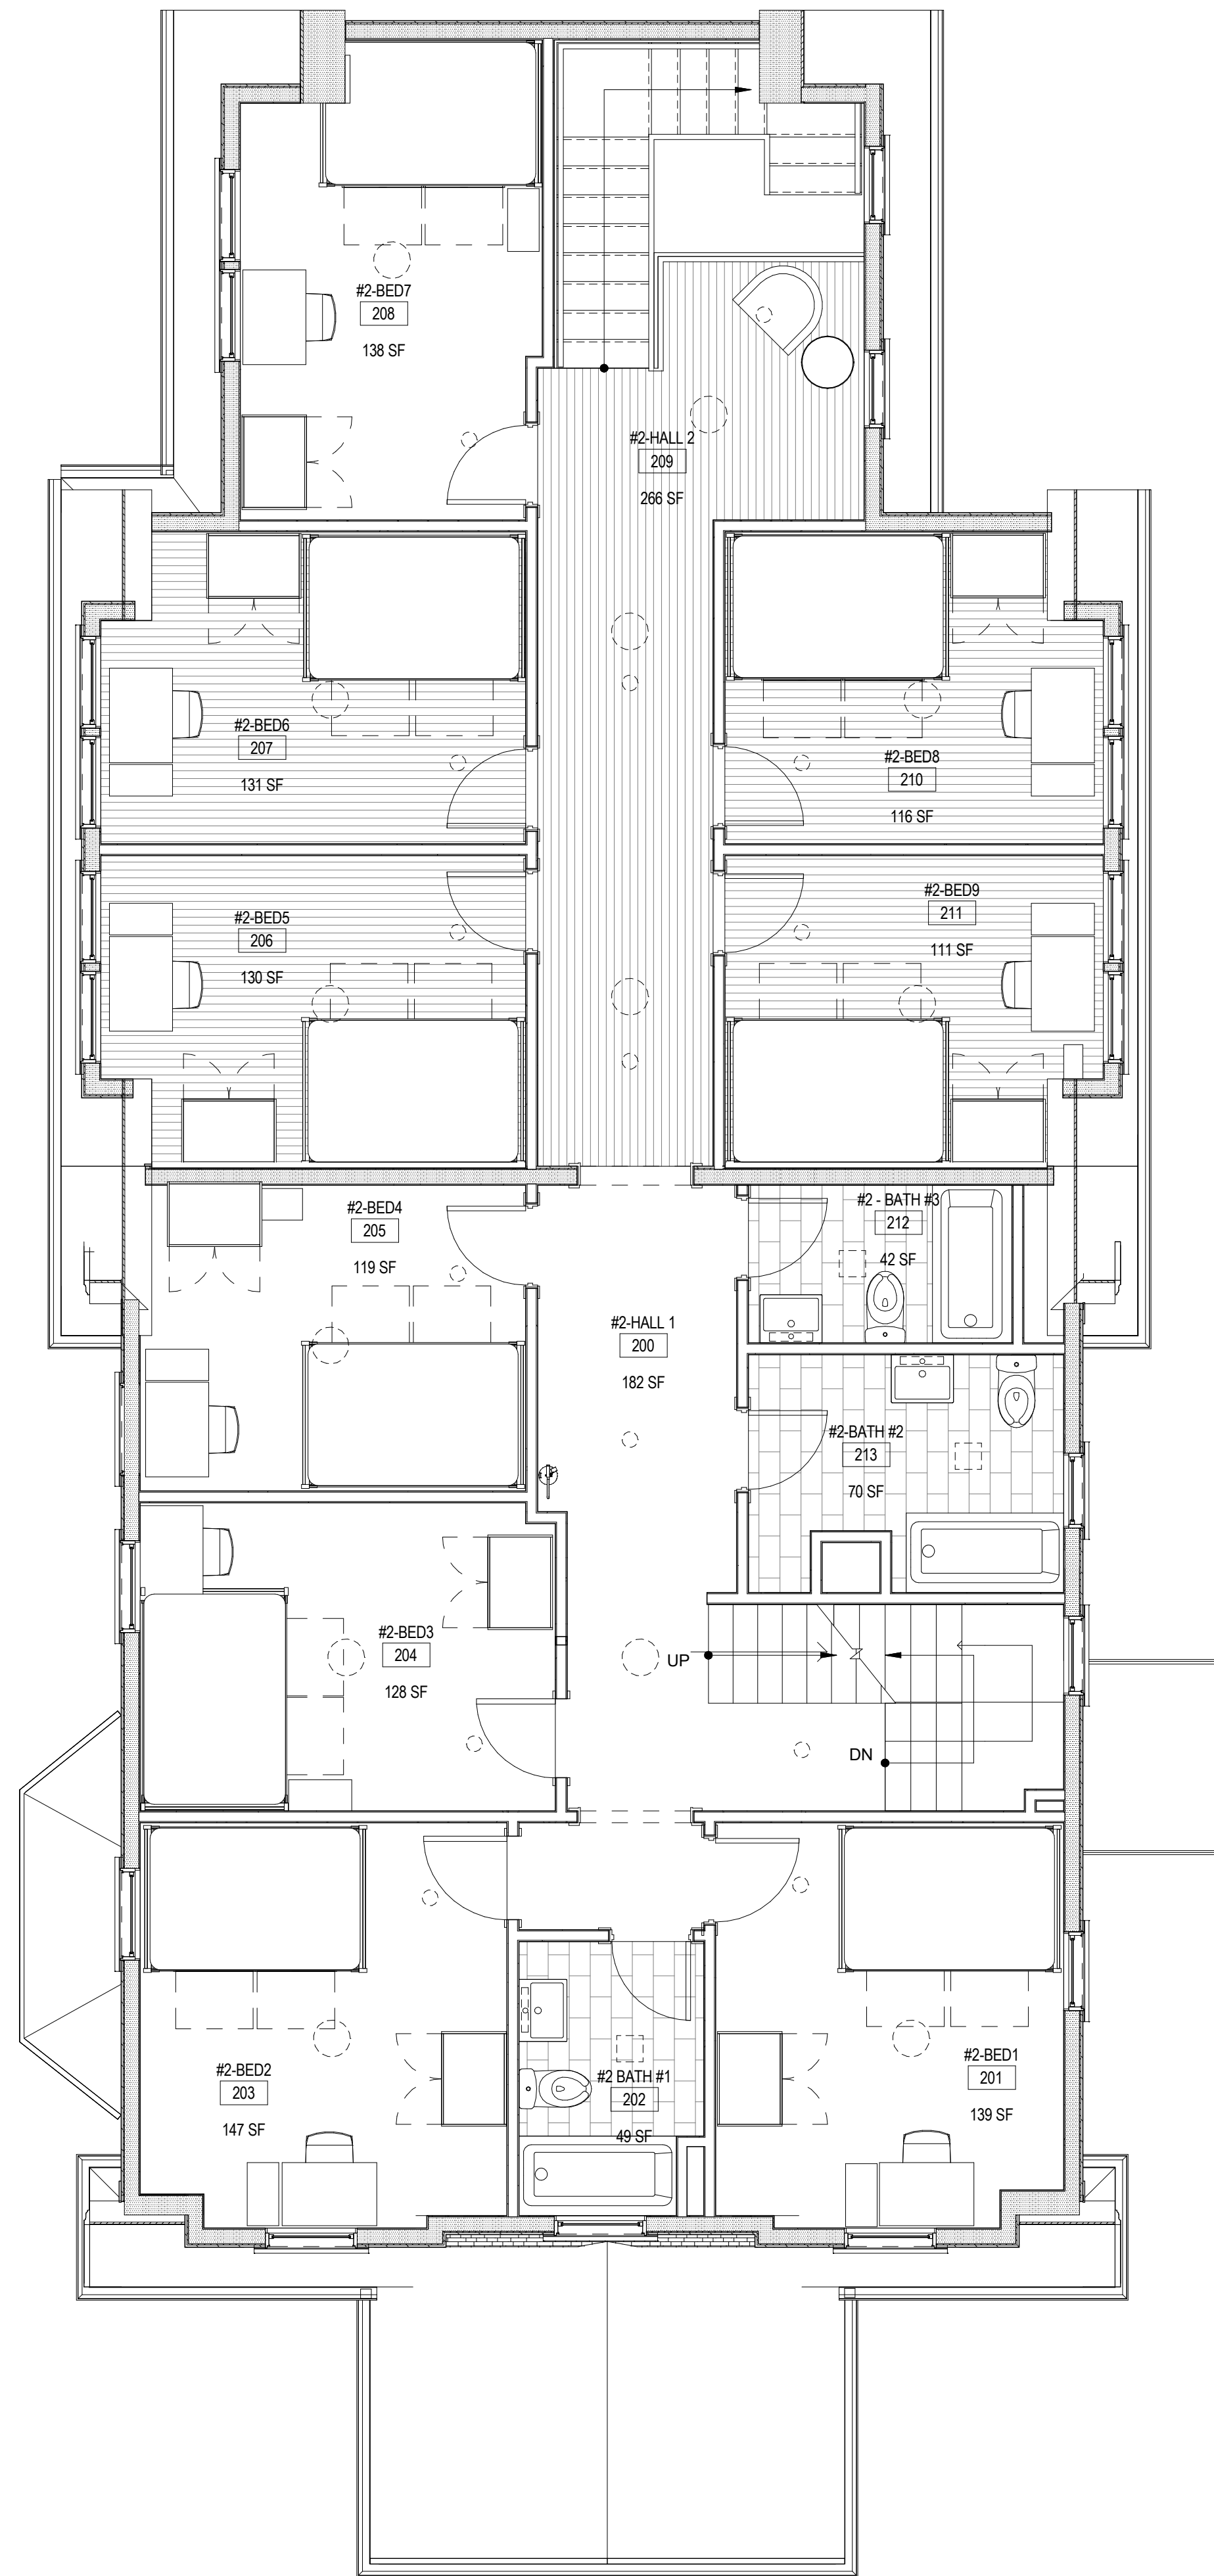

1 PROPOSED SECOND FLOOR PLAN
SCALE: 1/4" = 1'-0"

2 PROPOSED THIRD FLOOR PLAN
SCALE: 1/4" = 1'-0"

Tufts Wood Framed Houses -
47 Winthrop
Project Number
Medford, MA

LDa Architecture & Interiors, LLP
222 Third Street, Suite 3212
Cambridge, MA 02142
617 621-1455 fax 617 621-1477
www.LDa-Architects.com

ISSUANCE:
ZONING REVIEW

REVISION:

DATE: 05/02/18
SCALE: 1/4" = 1'-0"
DRAWN: Author
CHECKED: Checker

SHEET INFO:
2ND & 3RD FLOOR FURNITURE PLAN