

Tufts Wood Framed Houses - 21-23
Bellevue

Medford, MA


LDa Architecture & Interiors, LLP
222 Third Street, Suite 3212
Cambridge, MA 02142
617 621-1455 fax 617 621-1477
www.LDa-Architects.com

ISSUANCE:
PHASE 1C PERMIT SET


REVISION:

DATE: 10-22-2018
SCALE: 1/4" = 1'-0"
DRAWN: Author
CHECKED: Checker

SHEET INFO:
BASEMENT & 1ST FLOOR FURNITURE
PLAN

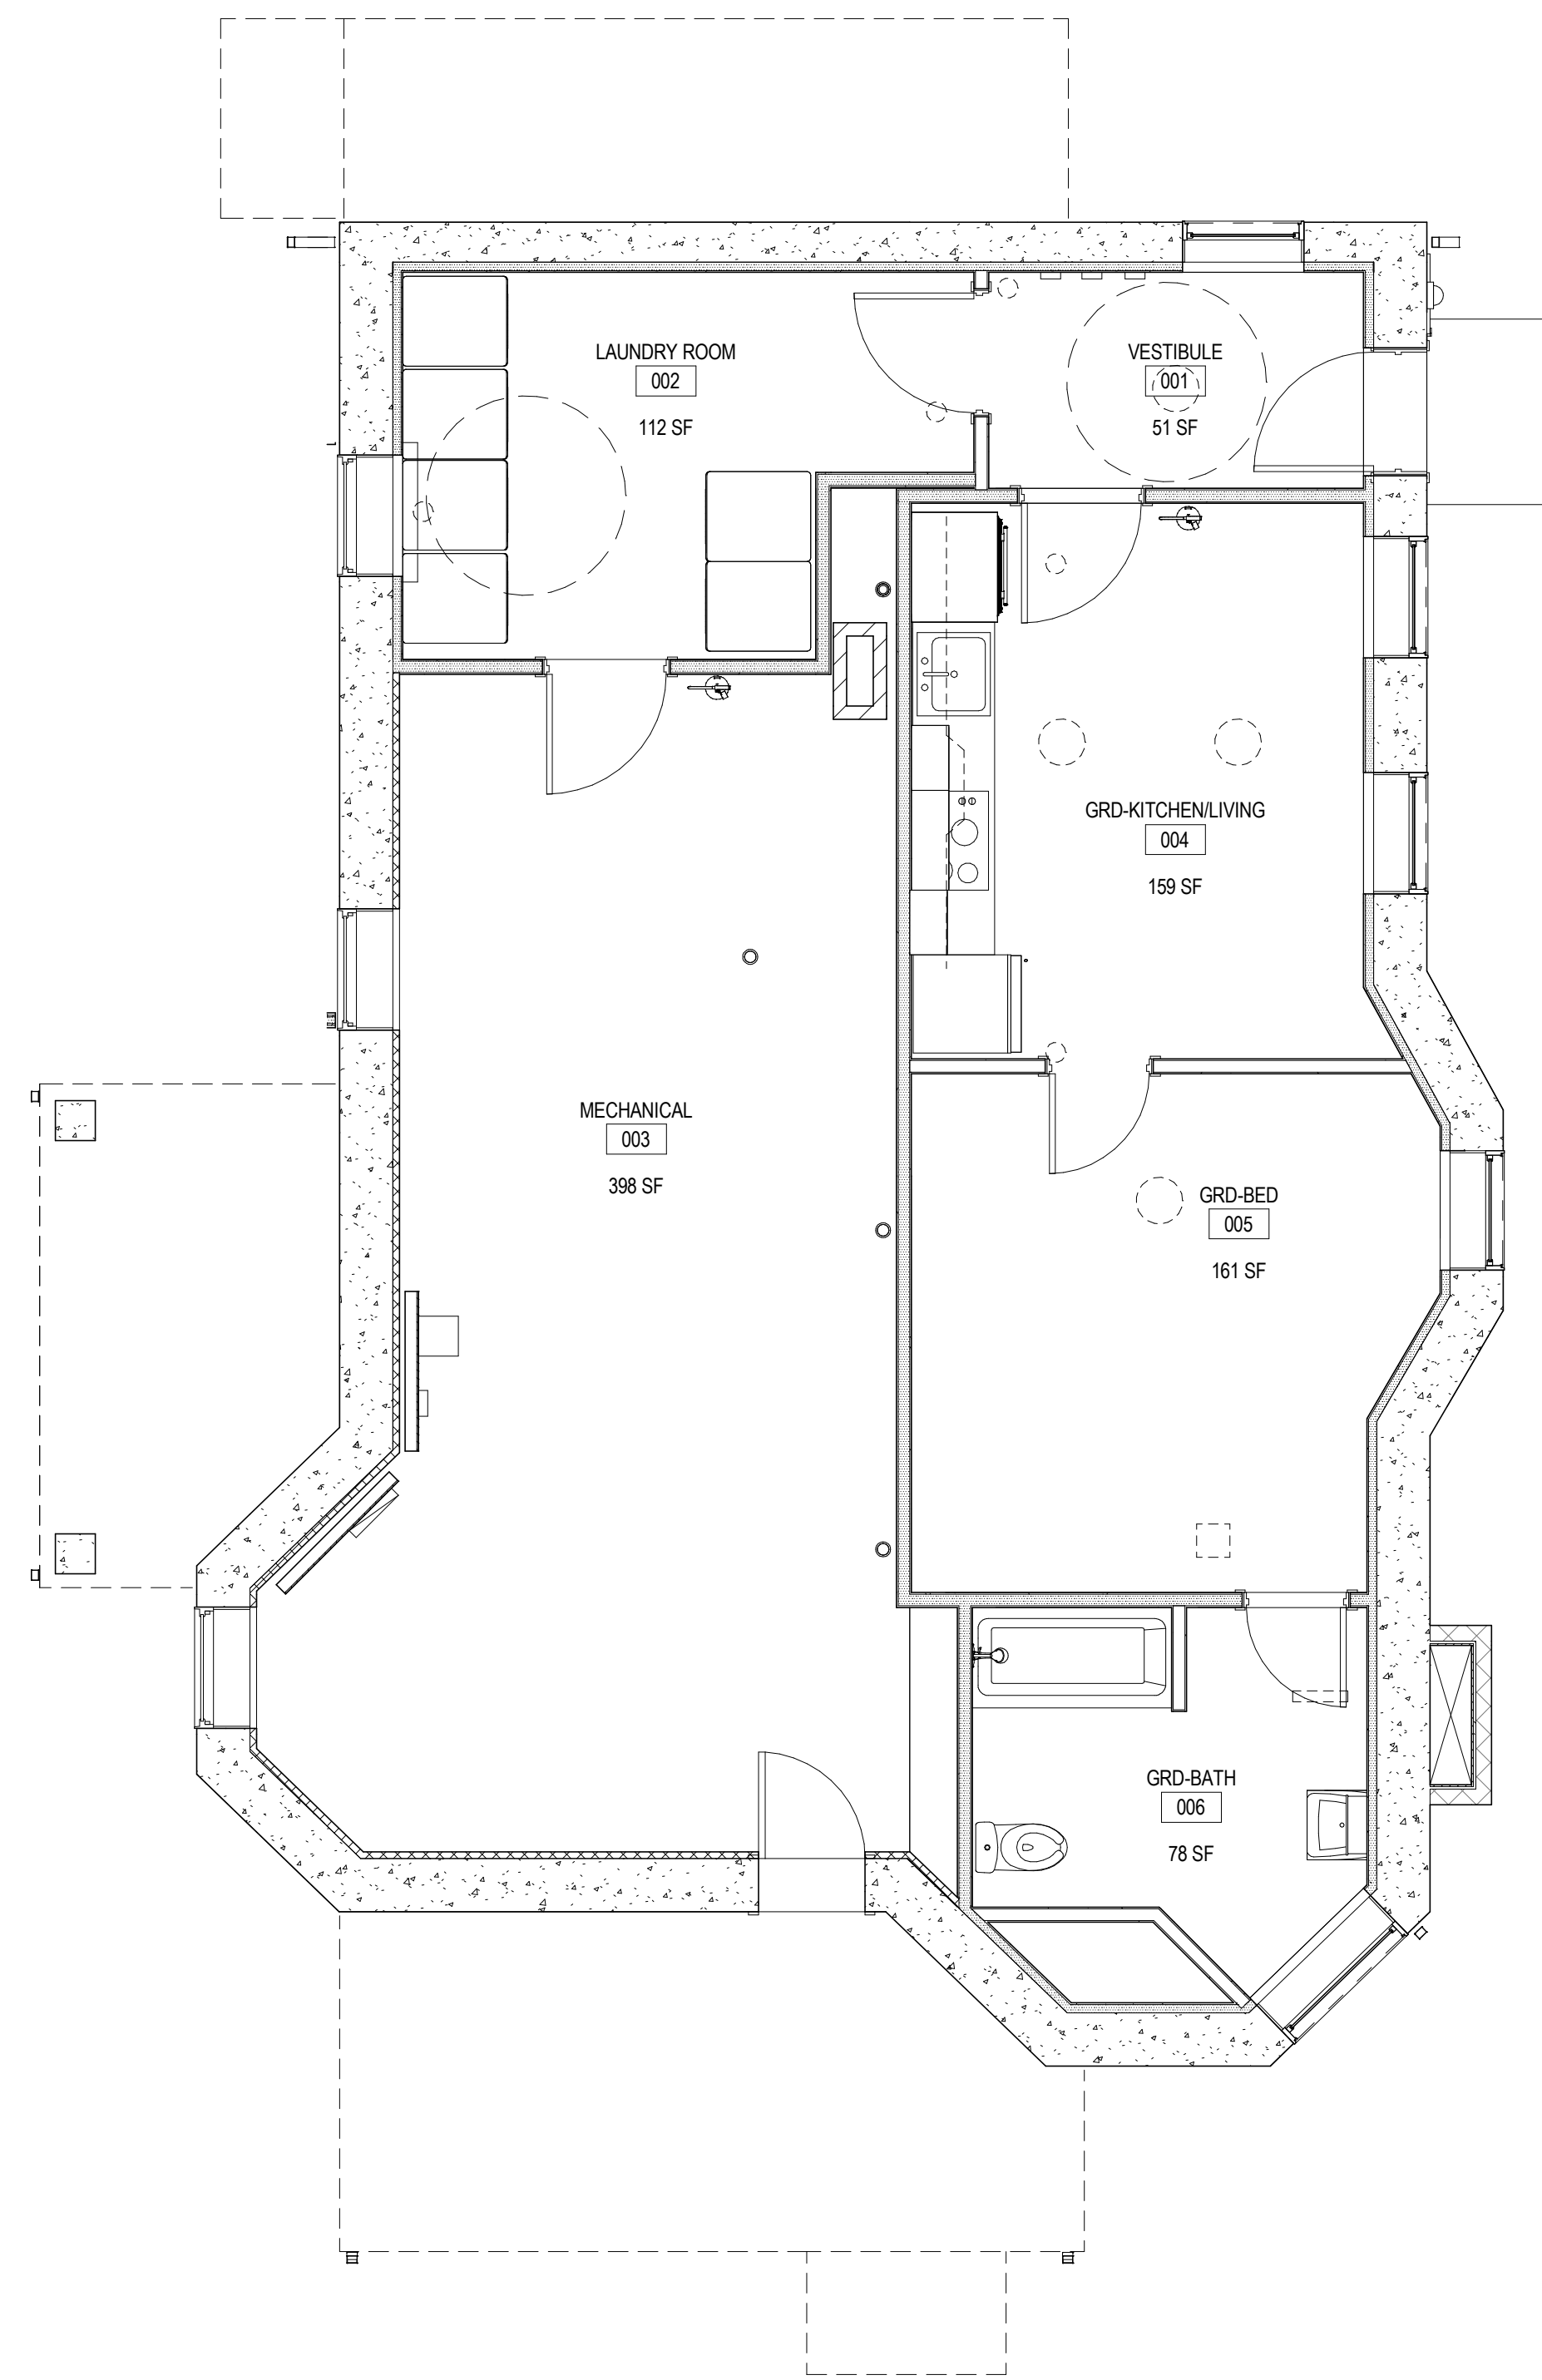

1 PROPOSED BASEMENT PLAN
SCALE: 1/4" = 1'-0"

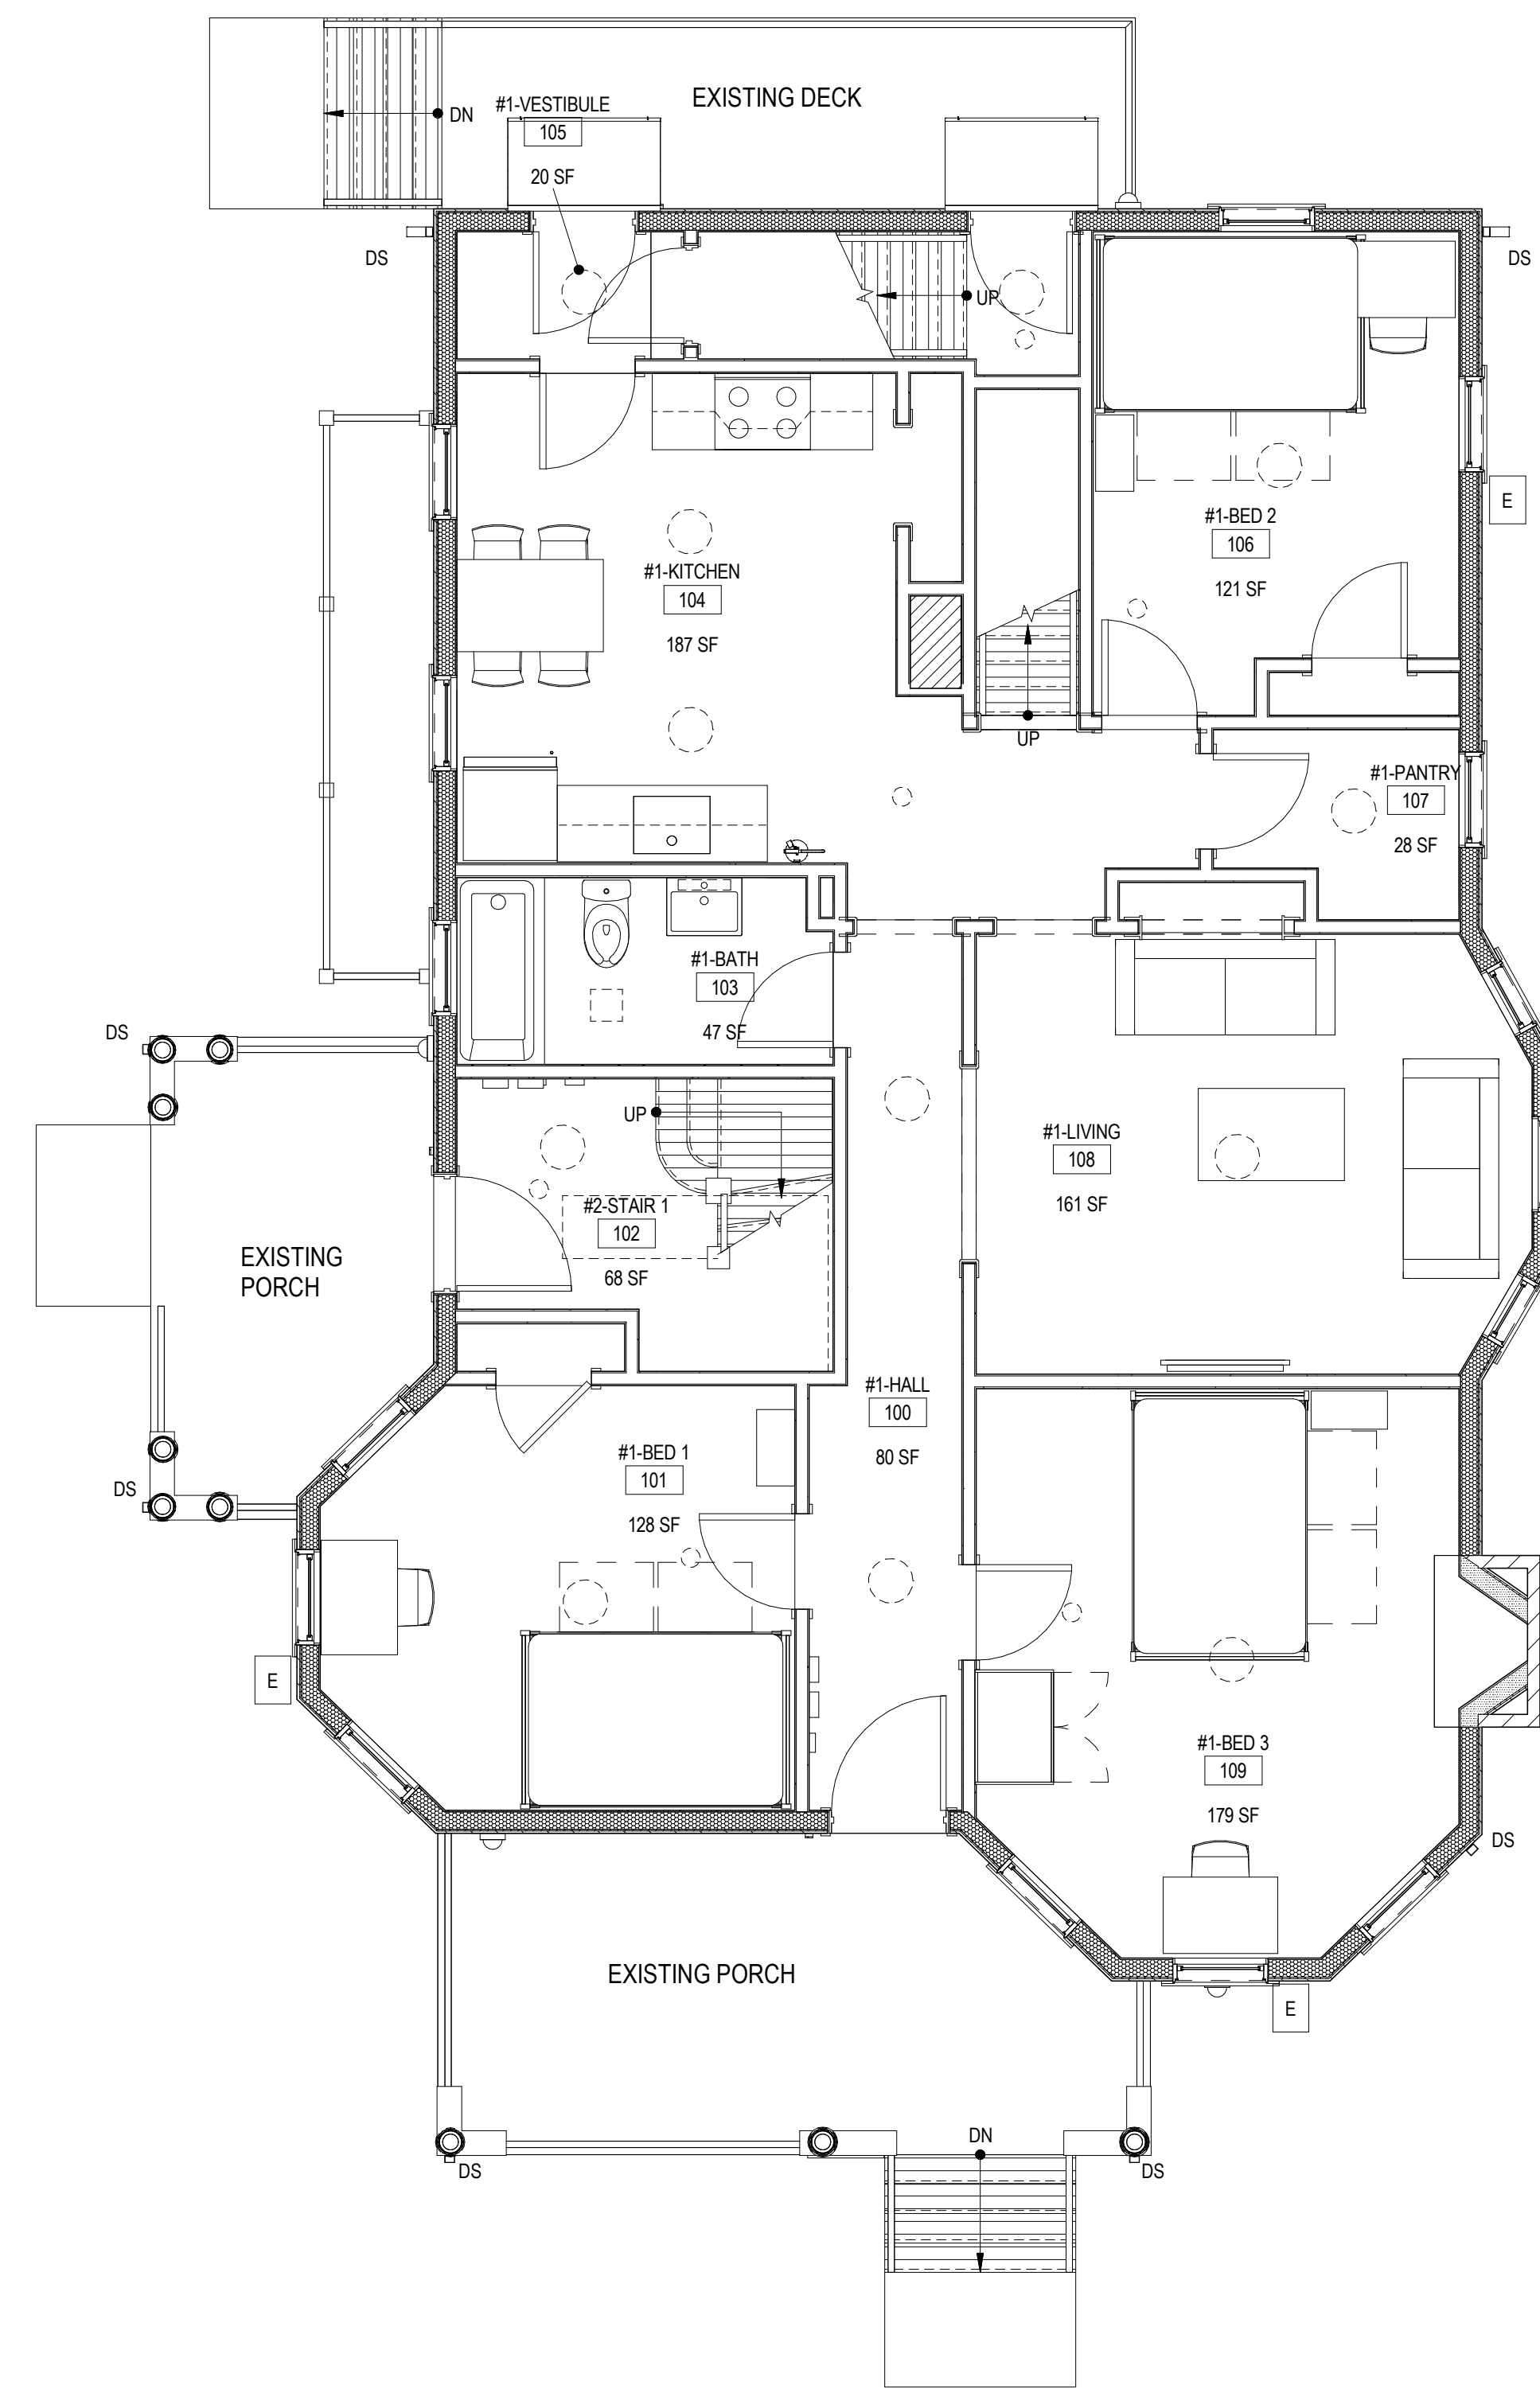

2 PROPOSED FIRST FLOOR
SCALE: 1/4" = 1'-0"

Tufts Wood Framed Houses - 21-23

Bellevue

Medford, MA


LDa Architecture & Interiors, LLP
222 Third Street, Suite 3212
Cambridge, MA 02142
617 621-1455 fax 617 621-1477
www.LDa-Architects.com

ISSUANCE:
PHASE 1C PERMIT SET


REVISION:

DATE: 10-22-2018
SCALE: 1/4" = 1'-0"
DRAWN: Author
CHECKED: Checker

SHEET INFO:
2ND & 3RD FLOOR FURNITURE PLAN

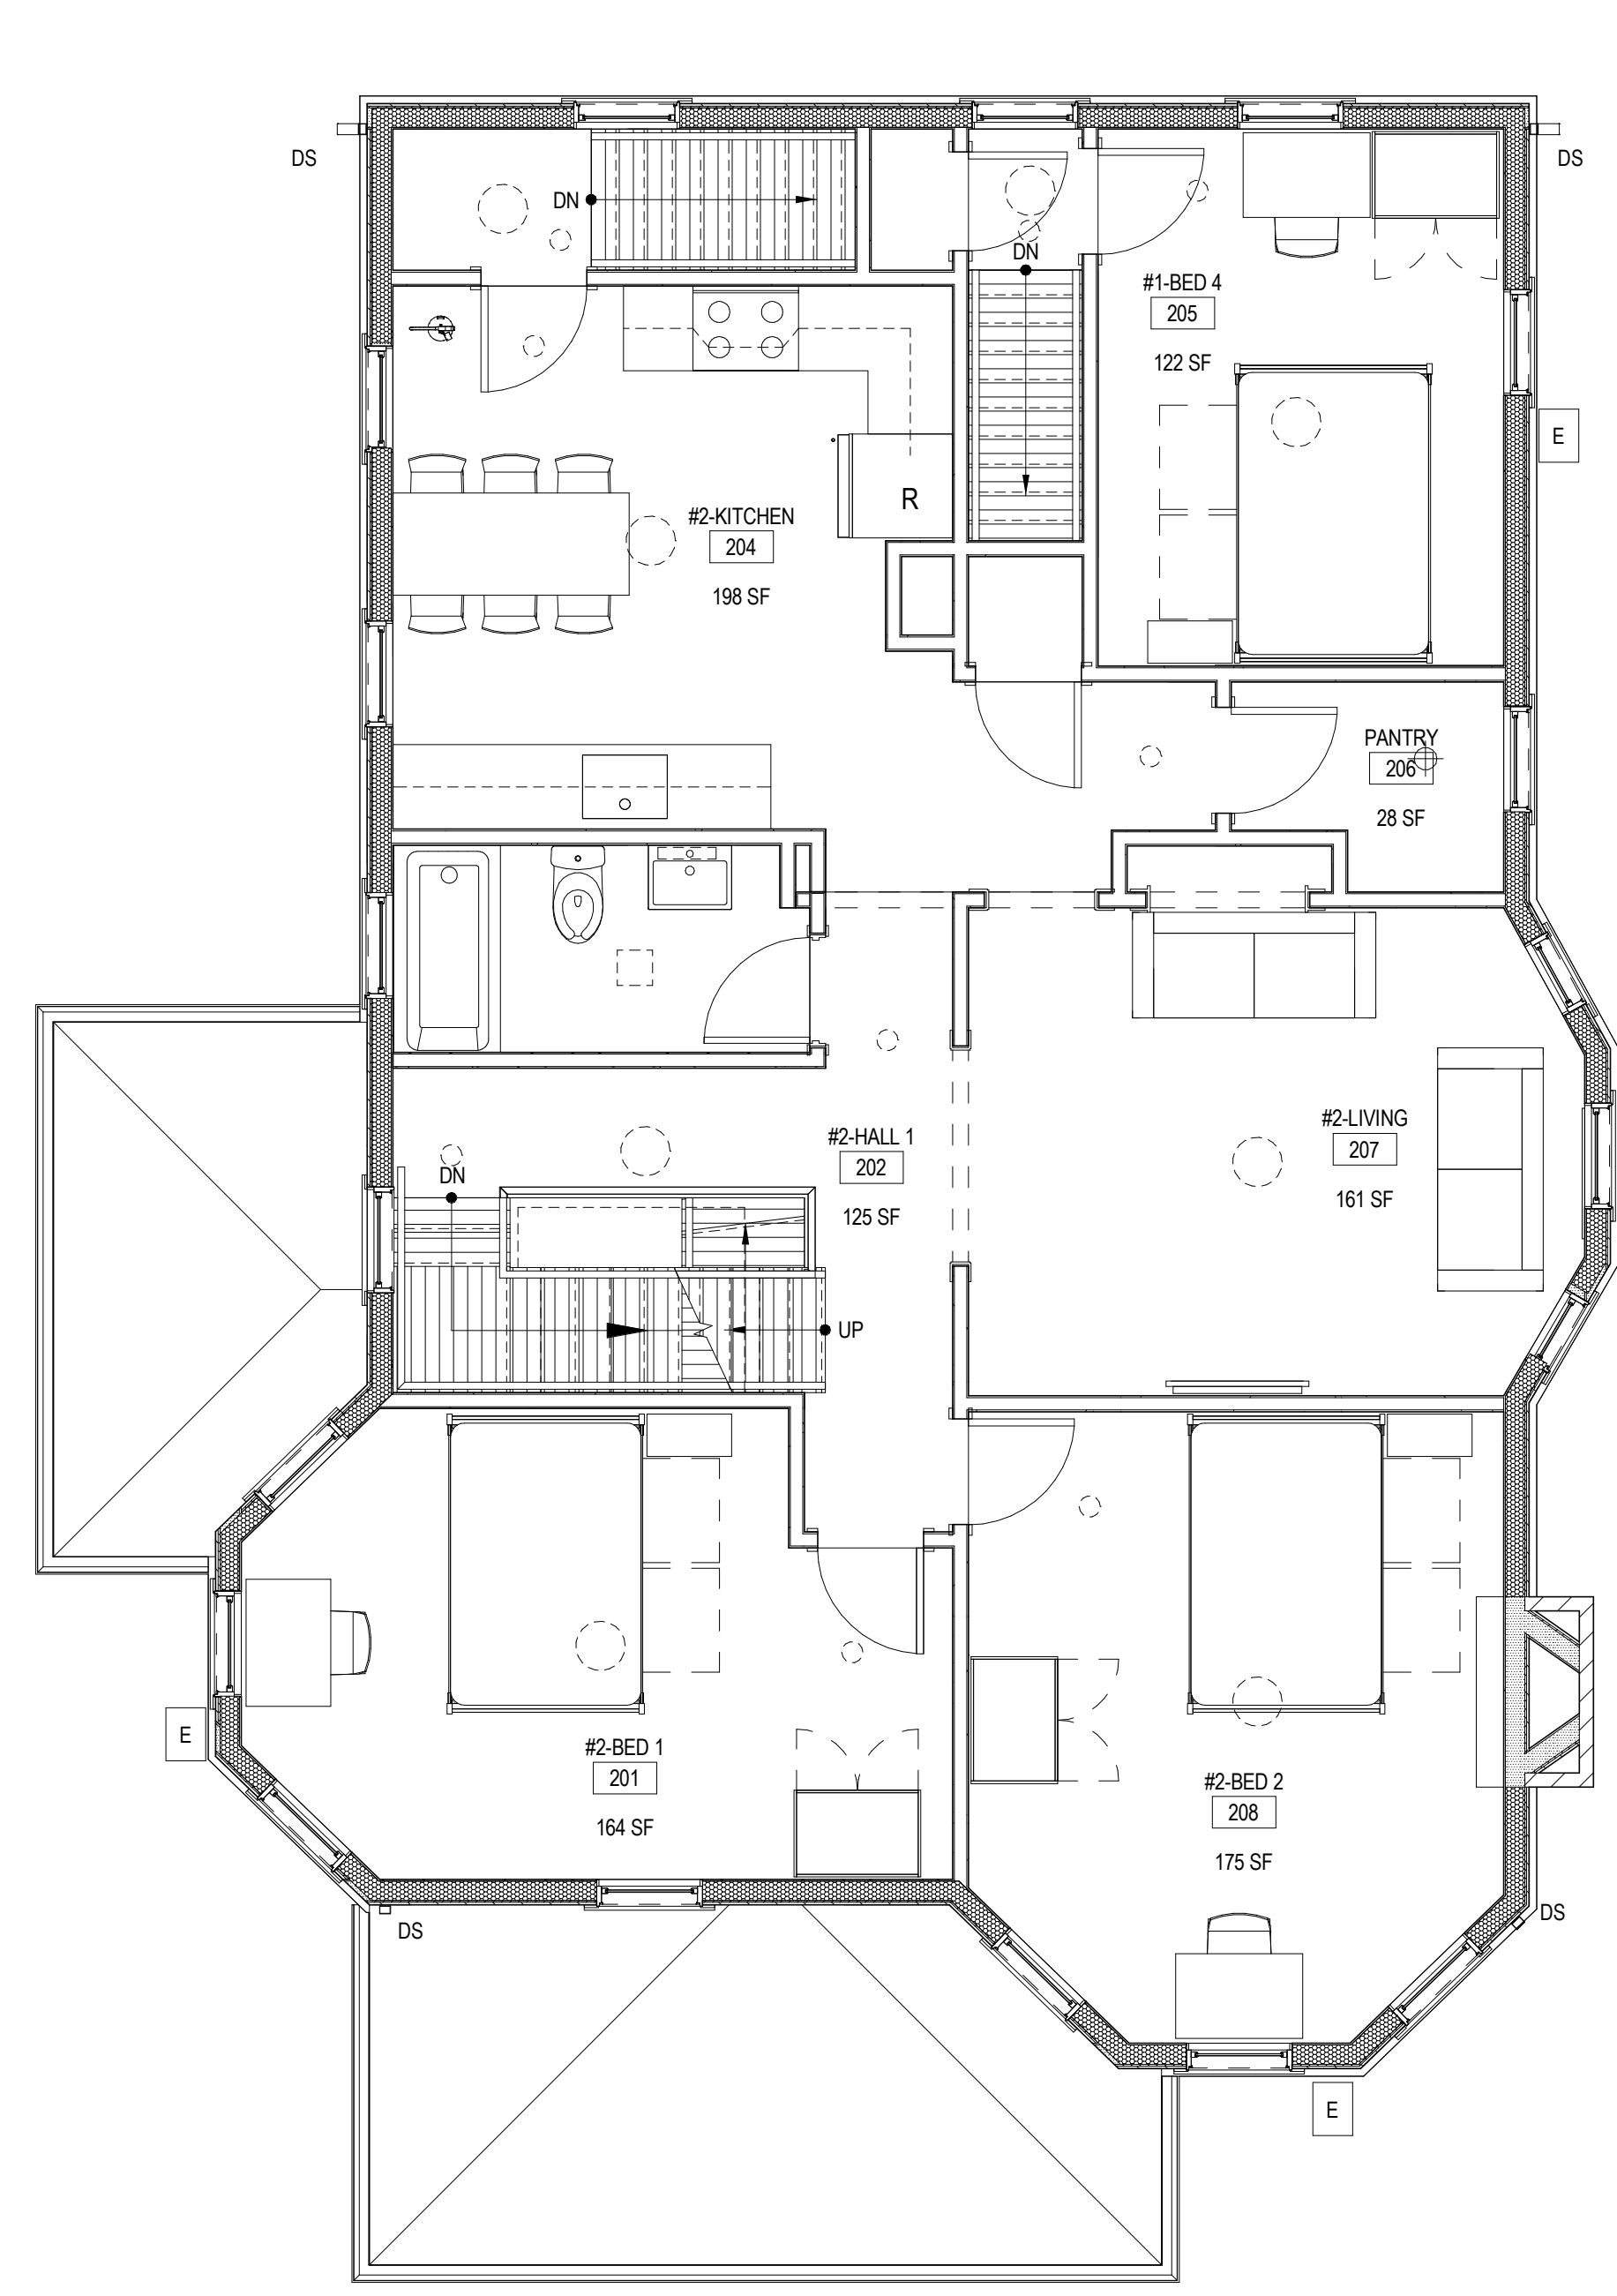

1 PROPOSED SECOND FLOOR
SCALE: 1/4" = 1'-0"

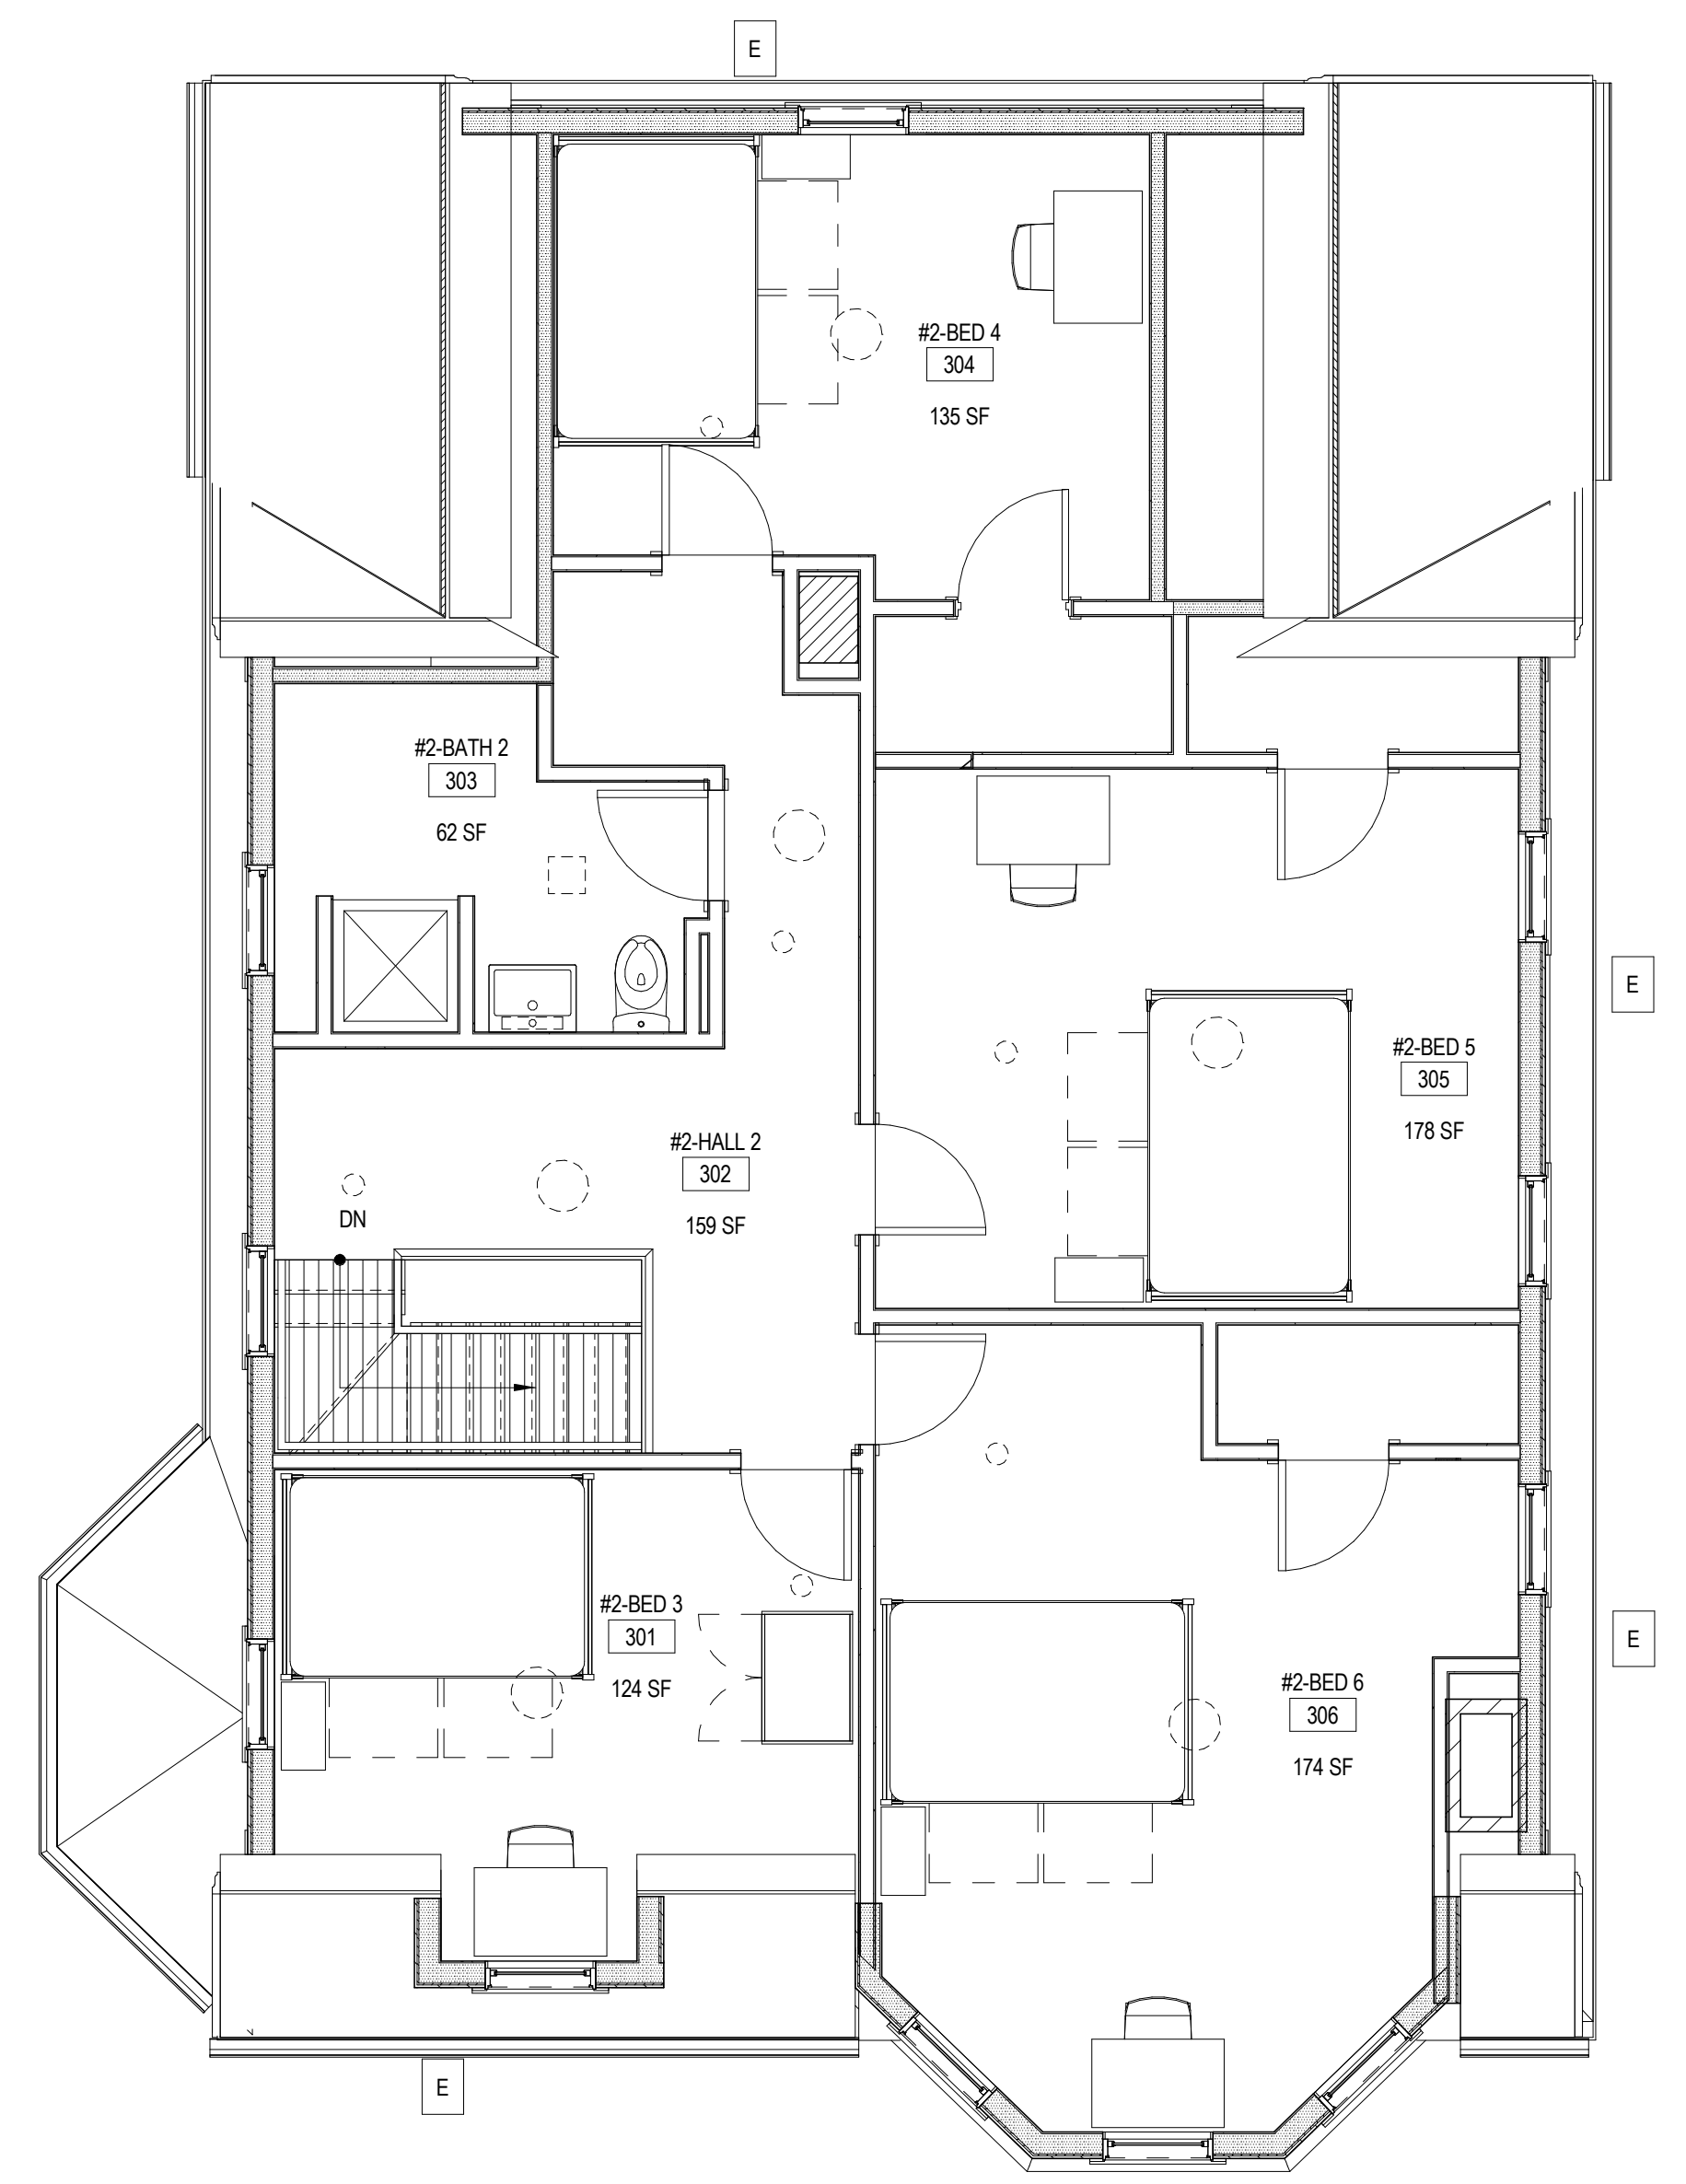

2 PROPOSED THIRD FLOOR
SCALE: 1/4" = 1'-0"